


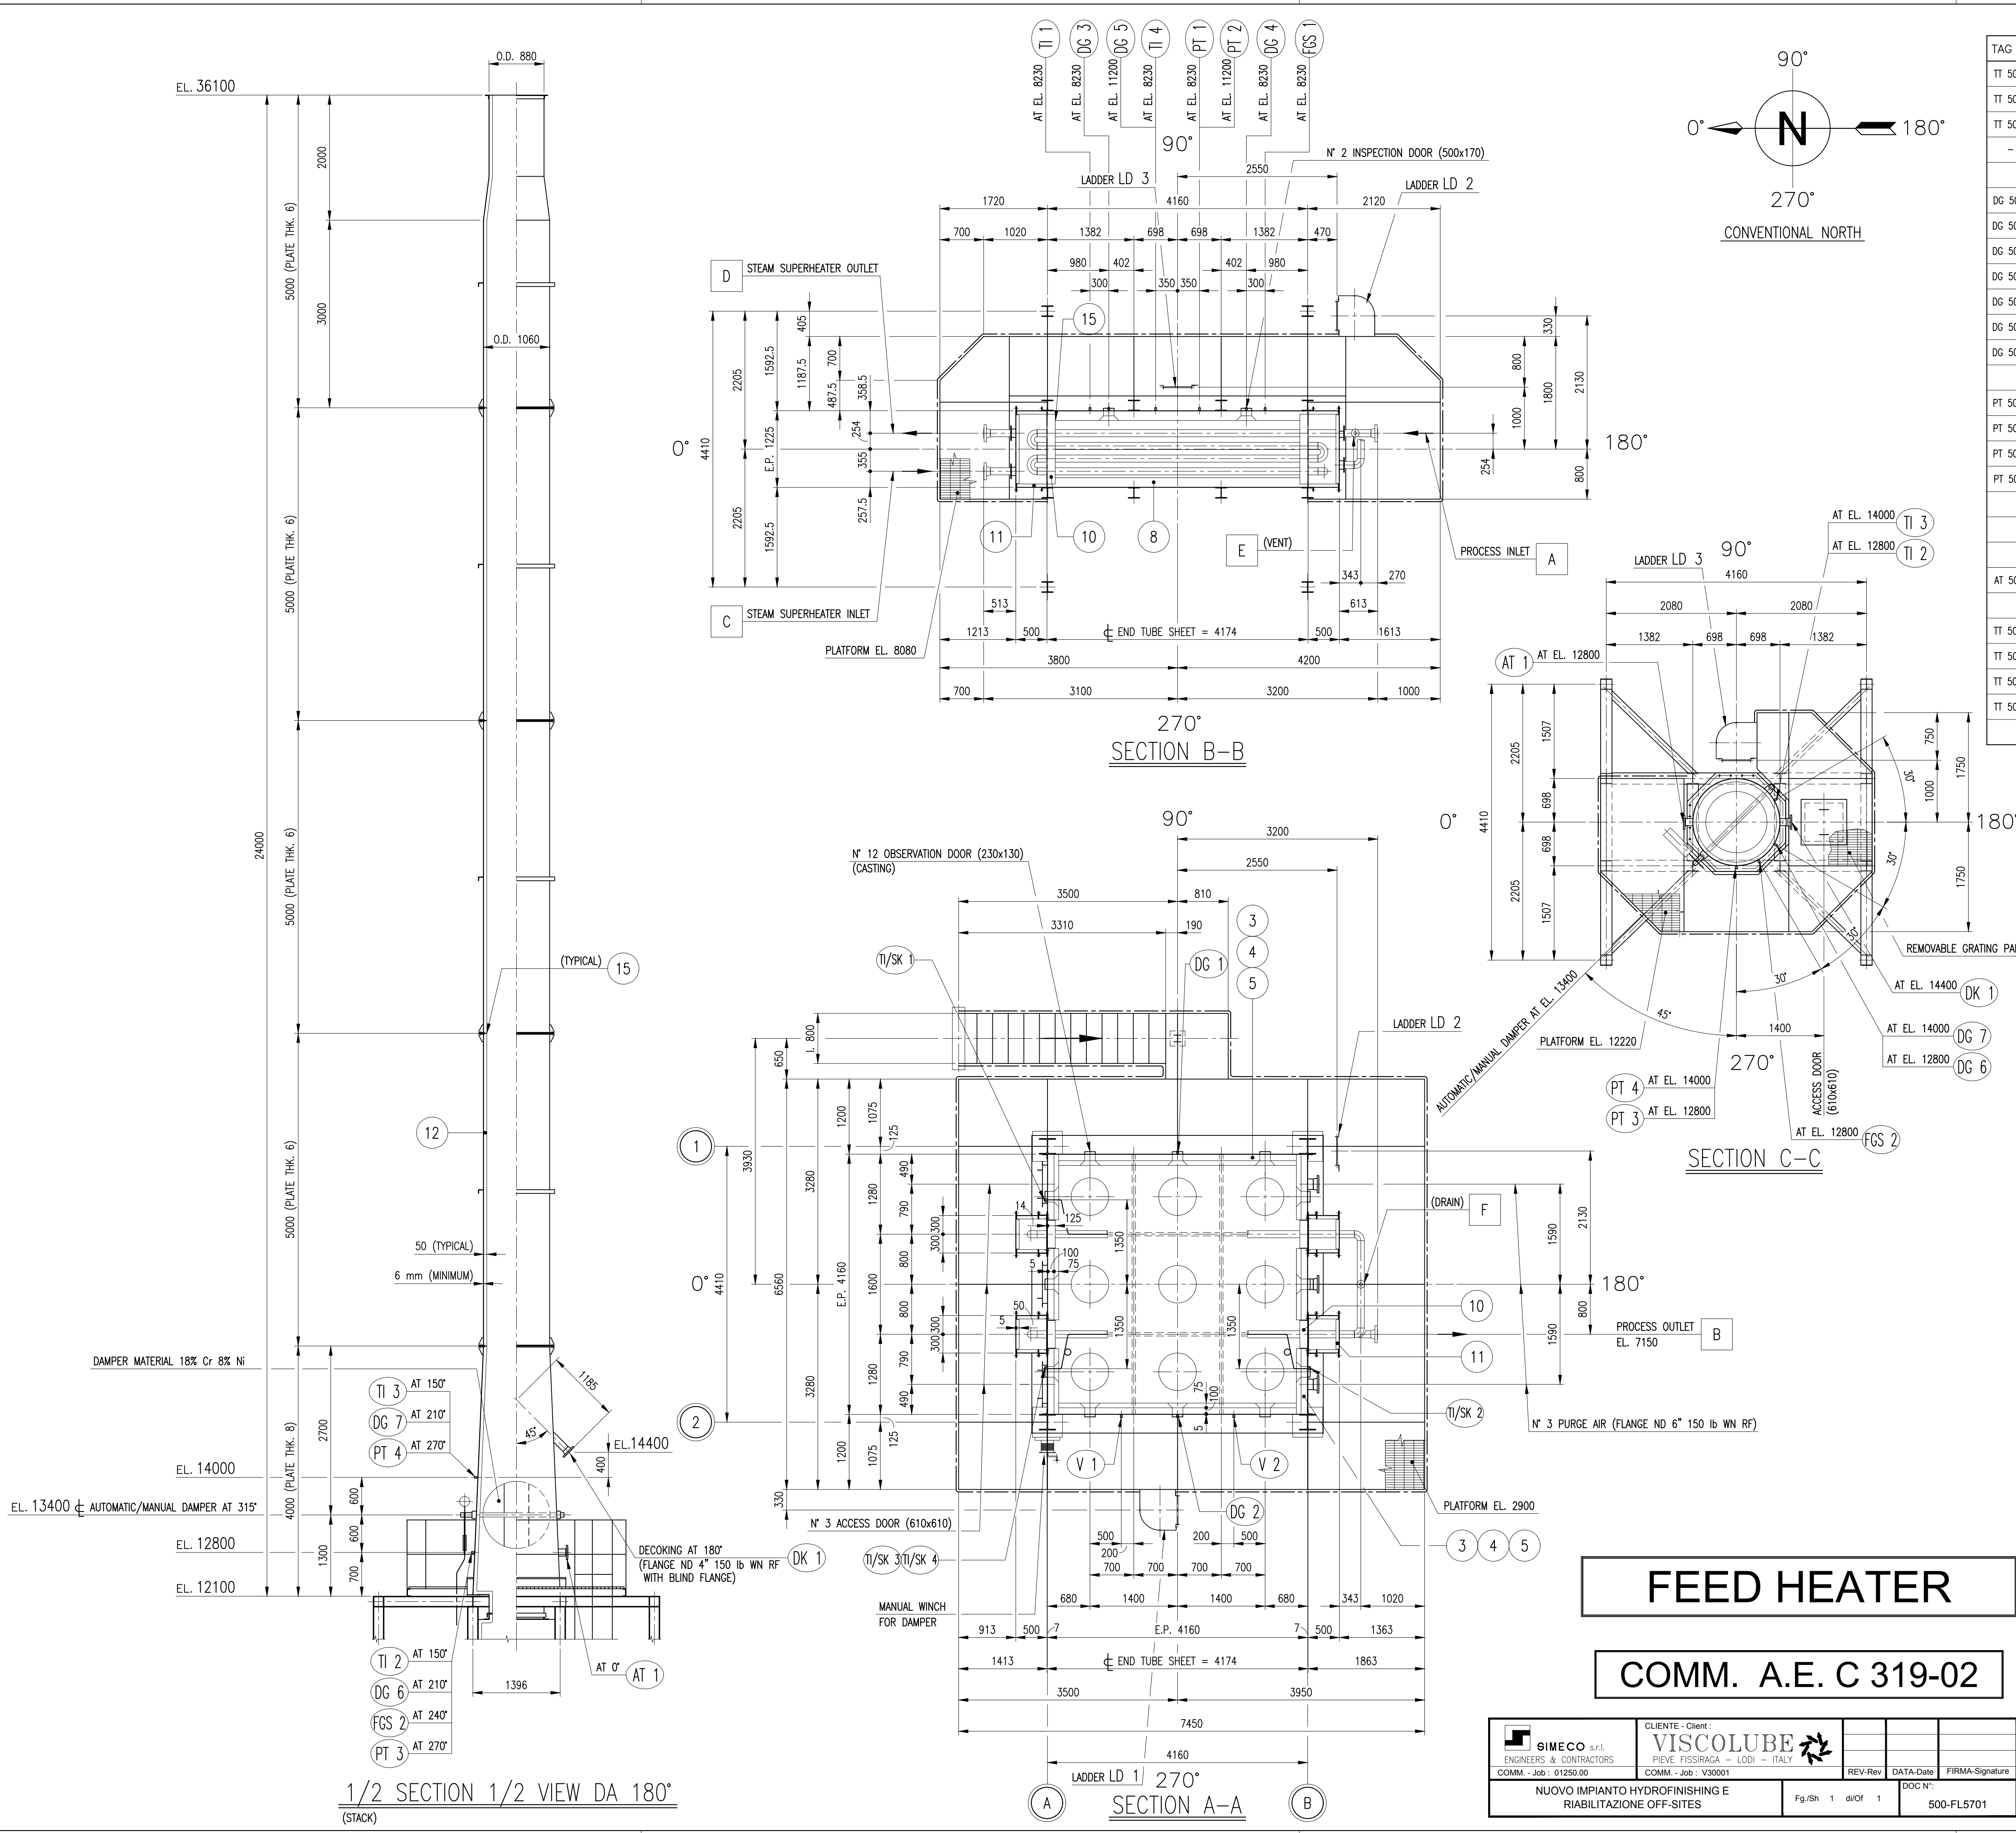

# FEED HEATER

## COMM. A.E. C 319-02

|                                                                           |                                                                                                  |  |               |           |                 |
|---------------------------------------------------------------------------|--------------------------------------------------------------------------------------------------|--|---------------|-----------|-----------------|
| <b>SIMECO</b> s.r.l.<br>ENGINEERS & CONTRACTORS<br>COMM. - Job : 01250.00 | CLIENTE - Client :<br><b>VISCOLUBE</b><br>PIEVE FISSIRAGA - LODI - ITALY<br>COMM. - Job : V30001 |  | REV-Rev       | DATA-Date | FIRMA-Signature |
|                                                                           | NUOVO IMPIANTO HYDROFINISHING E<br>RIABILITAZIONE OFF-SITES                                      |  | Fg/Sh 1 di 01 | 1         | 500-FL5701      |

| INSTRUMENT CONNECTION (WITH BLIND FLANGE OR PLUG)    |         |     |                       |            |                                        |                            |
|------------------------------------------------------|---------|-----|-----------------------|------------|----------------------------------------|----------------------------|
| TAG N°                                               | ITEM    | QT. | DESCRIPTION           | LOCATION   | DIMENSION                              | DWG.                       |
| TT 5096                                              | TI 1    | 1   | FLUE GAS TEMPERATURE  | CONVECTION | COUPLING ND 1 1/2" 3000 lb NPT         | C319-A1-124                |
| TT 5097                                              | TI 2    | 1   | FLUE GAS TEMPERATURE  | STACK      | COUPLING ND 1 1/2" 3000 lb NPT         | C319-A1-124                |
| TT 5098                                              | TI 3    | 1   | FLUE GAS TEMPERATURE  | STACK      | COUPLING ND 1 1/2" 3000 lb NPT         | C319-A1-124                |
| -                                                    | TI 4    | 1   | FLUE GAS TEMPERATURE  | CONVECTION | COUPLING ND 1 1/2" 3000 lb NPT         | C319-A1-124                |
|                                                      |         |     |                       |            |                                        |                            |
| DG 5001                                              | DG 1    | 1   | DRAFT GAUGE           | RADIANT    | COUPLING ND 1 1/2" 3000 lb NPT         | C319-A1-124                |
| DG 5002                                              | DG 2    | 1   | DRAFT GAUGE           | RADIANT    | COUPLING ND 1 1/2" 3000 lb NPT         | C319-A1-124                |
| DG 5003                                              | DG 3    | 1   | DRAFT GAUGE           | CONVECTION | COUPLING ND 1 1/2" 3000 lb NPT         | C319-A1-124                |
| DG 5004                                              | DG 4    | 1   | DRAFT GAUGE           | CONVECTION | COUPLING ND 1 1/2" 3000 lb NPT         | C319-A1-124                |
| DG 5005                                              | DG 5    | 1   | DRAFT GAUGE           | BREECHING  | COUPLING ND 1 1/2" 3000 lb NPT         | C319-A1-124                |
| DG 5006                                              | DG 6    | 1   | DRAFT GAUGE           | STACK      | COUPLING ND 1 1/2" 3000 lb NPT         | C319-A1-124                |
| DG 5007                                              | DG 7    | 1   | DRAFT GAUGE           | STACK      | COUPLING ND 1 1/2" 3000 lb NPT         | C319-A1-124                |
|                                                      |         |     |                       |            |                                        |                            |
| PT 5034                                              | PT 1    | 1   | PRESSURE TRANSMITTERS | CONVECTION | COUPLING ND 1 1/2" 3000 lb NPT         | C319-A1-124                |
| PT 5033                                              | PT 2    | 1   | PRESSURE TRANSMITTERS | BREECHING  | COUPLING ND 1 1/2" 3000 lb NPT         | C319-A1-124                |
| PT 5032                                              | PT 3    | 1   | PRESSURE TRANSMITTERS | STACK      | COUPLING ND 1 1/2" 3000 lb NPT         | C319-A1-124                |
| PT 5031                                              | PT 4    | 1   | PRESSURE TRANSMITTERS | STACK      | COUPLING ND 1 1/2" 3000 lb NPT         | C319-A1-124                |
|                                                      |         |     |                       |            |                                        |                            |
|                                                      | FGS 1   | 1   | FLUE GAS SAMPLE       | CONVECTION | COUPLING ND 1 1/2" 3000 lb NPT         | C319-A1-124                |
|                                                      | FGS 2   | 1   | FLUE GAS SAMPLE       | STACK      | COUPLING ND 1 1/2" 3000 lb NPT         | C319-A1-124                |
| AT 5001                                              | AT 1    | 1   | ANALYZER OXYGEN       | STACK      | FLANGE ND 4" 150 lb W.N. R.F. (NOTE 1) | C319-A1-124                |
|                                                      |         |     |                       |            |                                        |                            |
| TT 5093                                              | TI/SK 1 | 1   | SKIN THERMOCOUPLE     | RADIANT    | COUPLING ND 1 1/2" 3000 lb NPT         | C319-A1-124<br>C319-A2-250 |
| TT 5092                                              | TI/SK 2 | 1   | SKIN THERMOCOUPLE     | RADIANT    | COUPLING ND 1 1/2" 3000 lb NPT         | C319-A2-250<br>C319-A1-124 |
| TT 5094                                              | TI/SK 3 | 1   | SKIN THERMOCOUPLE     | RADIANT    | COUPLING ND 1 1/2" 3000 lb NPT         | C319-A1-124<br>C319-A2-250 |
| TT 5095                                              | TI/SK 4 | 1   | SKIN THERMOCOUPLE     | RADIANT    | COUPLING ND 1 1/2" 3000 lb NPT         | C319-A1-124<br>C319-A2-250 |
| NOTE 1) FLANGE TYPE RF. SMOOTH FINISH 125 + 250 AARH |         |     |                       |            |                                        |                            |

| CONNECTION SPECIFICATION                                                      |   |                                     |       |               |
|-------------------------------------------------------------------------------|---|-------------------------------------|-------|---------------|
| ITEM                                                                          | SERVICE                                                                                                   | TERMINALS                           | QT.   | MATERIAL      |
| A                                                                             | PROCESS INLET                                                                                             | ND 4" 1500 lb W.N. R.J.             | 1     | A 182 F 347 H |
| B                                                                             | PROCESS OUTLET                                                                                            | ND 4" 1500 lb W.N. R.J.             | 1     | A 182 F 347 H |
| C                                                                             | STEAM SUPERHEATER INLET                                                                                   | ND 4" 300 lb W.N. R.F. (NOTE 1)     | 1     | A 182 F 11    |
| D                                                                             | STEAM SUPERHEATER OUTLET                                                                                  | ND 4" 300 lb W.N. R.F. (NOTE 1)     | 1     | A 182 F 11    |
| E                                                                             | COIL VENT WITH BLIND FLANGE                                                                               | ND 1" 1500 lb L.W.N. R.J.           | 1     | A 182 F 347 H |
| F                                                                             | COIL DRAIN WITH BLIND FLANGE                                                                              | ND 1" 1500 lb L.W.N. R.J.           | 1     | A 182 F 347 H |
|                                                                               |   |                                     |       |               |
| V 1                                                                           | SNUFFING STEAM (RADIANT)                                                                                  | ND 1 1/2" 600 lb W.N. R.F. (NOTE 1) | 1     | ASTM A 105    |
| V 2                                                                           | SNUFFING STEAM (RADIANT)                                                                                  | ND 1 1/2" 600 lb W.N. R.F. (NOTE 1) | 1     | ASTM A 105    |
|                                                                               |   |                                     |       |               |
| DK 1                                                                          | DECOCKING                                                                                                 | ND 4" 150 lb W.N. R.F. (NOTE 1)     | 1     | ASTM A 105    |
| NOTE 1) FLANGE TYPE RF. SMOOTH FINISH 125 + 250 AARH                          |   |                                     |       |               |
| FOR GENERAL ARRANGEMENT (ELEVATION) AND GENERAL NOTES SEE DRAWING C319-A1-010 |   |                                     |       |               |
|                                                                               |   |                                     |       |               |
|                                                                               |   |                                     |       |               |
|                                                                               |   |                                     |       |               |
| 5                                                                             |   |                                     |       |               |
| 4                                                                             |   |                                     |       |               |
| 3                                                                             |   |                                     |       |               |
| 2                                                                             | REVISED WHERE SHOWN  | 18/10/02                            | A.E.  | F.M.A.        |
| 1                                                                             | ISSUED FOR CONSTRUCTION                                                                                   | 16/07/02                            | A.E.  | F.M.A.        |
| 0                                                                             | ISSUED FOR APPROVAL                                                                                       | 31/05/02                            | A.E.  | F.M.A.        |
| REV.                                                                          | DESCRIZIONE / DESCRIPTION                                                                                 | DATA                                | FIRMA | CONTROLLATO   |
|                                                                               |   | DATE                                | SIGN  | CHECKED       |

|   |                                                                                         |   |
|---|-----------------------------------------------------------------------------------------|---|
| <div><b>SCANDIUZZI SUD</b><br/>COSTRUZIONI METALLICHE - IMPIANTI INDUSTRIALI<br/><small>Sede legale: Via PAVE - 31040 VOLPAGO DEL MONTELLO (TV) ITALY<br/>Sede operativa: Via ENRICO FERMI - 72100 BRINDISI (BR) ITALY<br/>TEL. (0831)575016 - FAX (0831)575006</small></div>   |                                                                                         | <div><b>ALFA ENGINEERING</b><br/>CONSULENZA E PROGETTAZIONE FORNI PETROLCHIMICI<br/><small>Via ROBERTO 41/A - 20092 CINISELLO BALSAAMO (MI) ITALY<br/>TEL. (02)6126832 - FAX (02)66013486<br/>e-mail: <a href="mailto:alfaengineering@libero.it">alfaengineering@libero.it</a></small></div> |
| CLIENTE<br>CLIENT   | <b>VISCOLUBE S.p.A.</b> PIEVE FISSIRAGA (LODI)-ITALIA<br>ORDINE VISCOLUBE V30001 NR 010 | COMMESSA SCANDIUZZI /JOB<br><b>E-02</b><br>COMMESSA ALFA ENGINEERING /JOB<br><b>C319/02</b>   |
| PROGETTO<br>PROJECT   | NUOVO IMPIANTO HYDROFINISHING<br>E RIABILITAZIONE OFF-SITES                             | VISTA /VIEW<br> <br>N° FILES<br><b>C319-02-011-A1-R2</b>   |
| FEED HEATER ITEM PH-501   |                                                                                         | SCALA /SCALE<br>1:50<br>FORMATO /FORM<br><b>A1</b>   |
| OGGETTO<br>OBJECT   | GENERAL ARRANGEMENT (SECTION)                                                           | DISSEGNO /DRAWING<br><b>C319-A1-011</b><br>FOGLIO /SHEET<br>1 di 1<br>REV. REV.<br><b>2</b>   |
| <small>A termini di legge la ditta SCANDIUZZI SUD s.r.l. si riserva la proprietà del presente disegno che pertanto non può essere né riprodotto né comunicato a terzi senza l'autorizzazione della ditta stessa.<br/>According to the law the company SCANDIUZZI SUD s.r.l. reserves the property of this drawing and therefore it cannot be either reproduced or communicated to third party without the license from the company itself.</small> |                                                                                         |   |
| <div><b>ALFA ENGINEERING</b><br/>Consulenza e Progettazione dal 1983</div>   |                                                                                         |   |
| VISCOLUBE S.p.A.   |                                                                                         |   |
| NUOVO IMPIANTO HYDROFINISHING E RIABILITAZIONE OFF-SITES   |                                                                                         |   |
| FEED HEATER ITEM PH-501 - GENERAL ARRANGEMENT (SECTION)   |                                                                                         |   |
| This drawing and information are property of Alfa Engineering s.a.s. and are not to be reproduced, copied, lent or disclosed without written permission.   | DWN. 31/05/02<br>CKD. -<br>APP. -                                                       | A.E.<br>F.M.A.<br>ALFA ENG.   |
|   | NAME FILE: C319-02-011-A1-R2<br>DWG. 31902-A1-011<br>SCALE: 1:50                        | REV. 2   |