


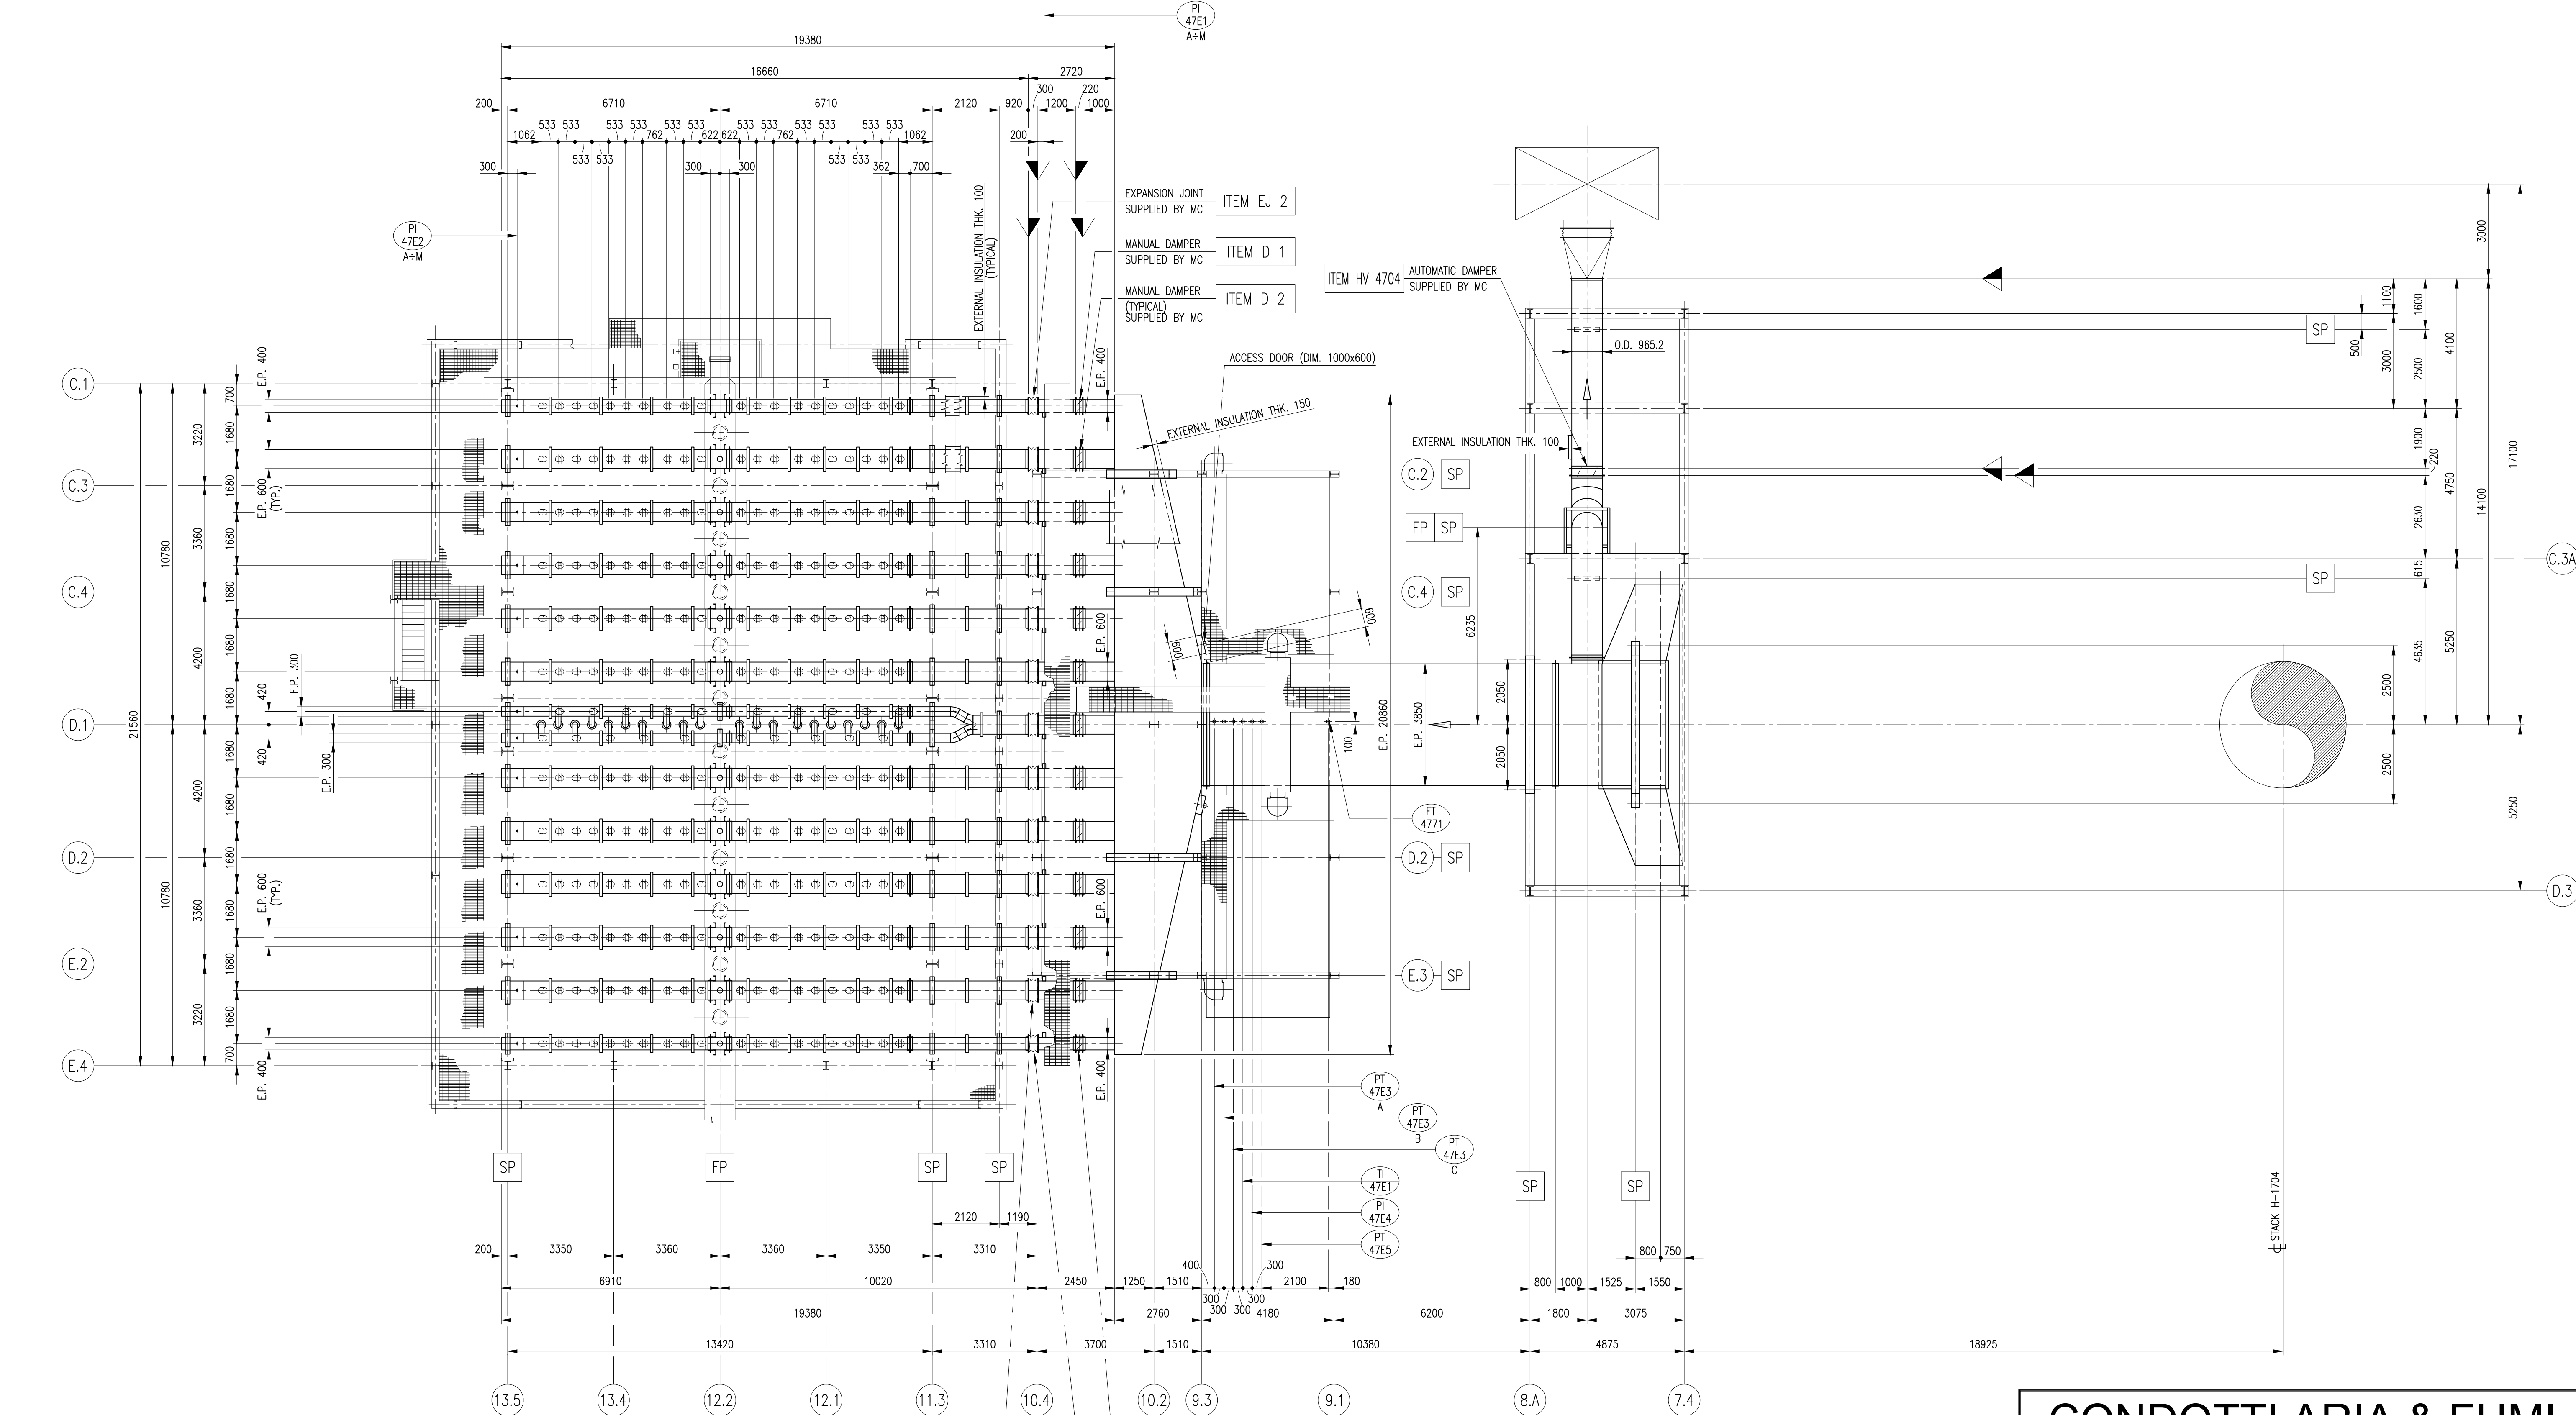

CONDOTTIARIA & FUMI

REFORMER

COMM. A.E. C 386-04

**ALFA ENGINEERING**
Consulenza e Progettazione dal 1983

TOAZ - TOGLIATTI - RUSSIA - M-M METHANOL PLANT

UNIT 1700 - AREA "4"

AIR DUCTS AND FLUE GAS DUCTS GENERAL LAYOUT (SECTION) (1/2)

This drawing and information are property of Alfa Engineering s.a.s. and are not to be reproduced, copied, lent or disclosed without written permission.

DWN.	26/07/04	A.E.	NAME FILE:	C386-04-003-A1-R3
CKD.	-	F.M.A.	DWG.	38604-A1-003
APP.	-	ALFA ENG.	SCALE:	1:100

REV. 3

D	18/01/05	REVISED WHERE SHOWN WITH	D	A.E.								
C	26/11/04	GENERAL REVISION		A.E.								
B	28/09/04	ISSUED FOR CONSTRUCTION		A.E.								
A	26/07/04	ISSUE		A.E.								
REV.	DATE			DWN	DWN - CHK.D	MECH. CHK.D	INSTR. CHK.D	PROC. CHK.D	PIPING CHK.D	APPR.D		
METHANOL CASALE S.A. TOAZ - TOGLIATTI - RUSSIA M-M METHANOL PLANT UNIT 1700 - AREA "4" AIR DUCTS AND FLUE GAS DUCTS GENERAL LAYOUT (SECTION) (1/2)												
SCALE :	1:100	TYPE ACAD-A1	DWN. CHK.D	PROC. CHK.D	INSTR. CHK.D	JOB	DRAWING NUMBER	SHEET	REV.			
DATE :	26/07/04	DWN. A.E.	MECH. CHK.D	PIPING CHK.D	APPR.D	6096-00	6096-00-MDH-750-3	1 of 1	D			
THIS DRAWING HAS A CONFIDENTIAL NATURE AND IS THE PROPERTY OF "METHANOL CASALE S.A." LUGANO WHICH WILL PROTECT ITS RIGHTS ACCORDING TO THE LAW												

C386-04-003-A1-R3