


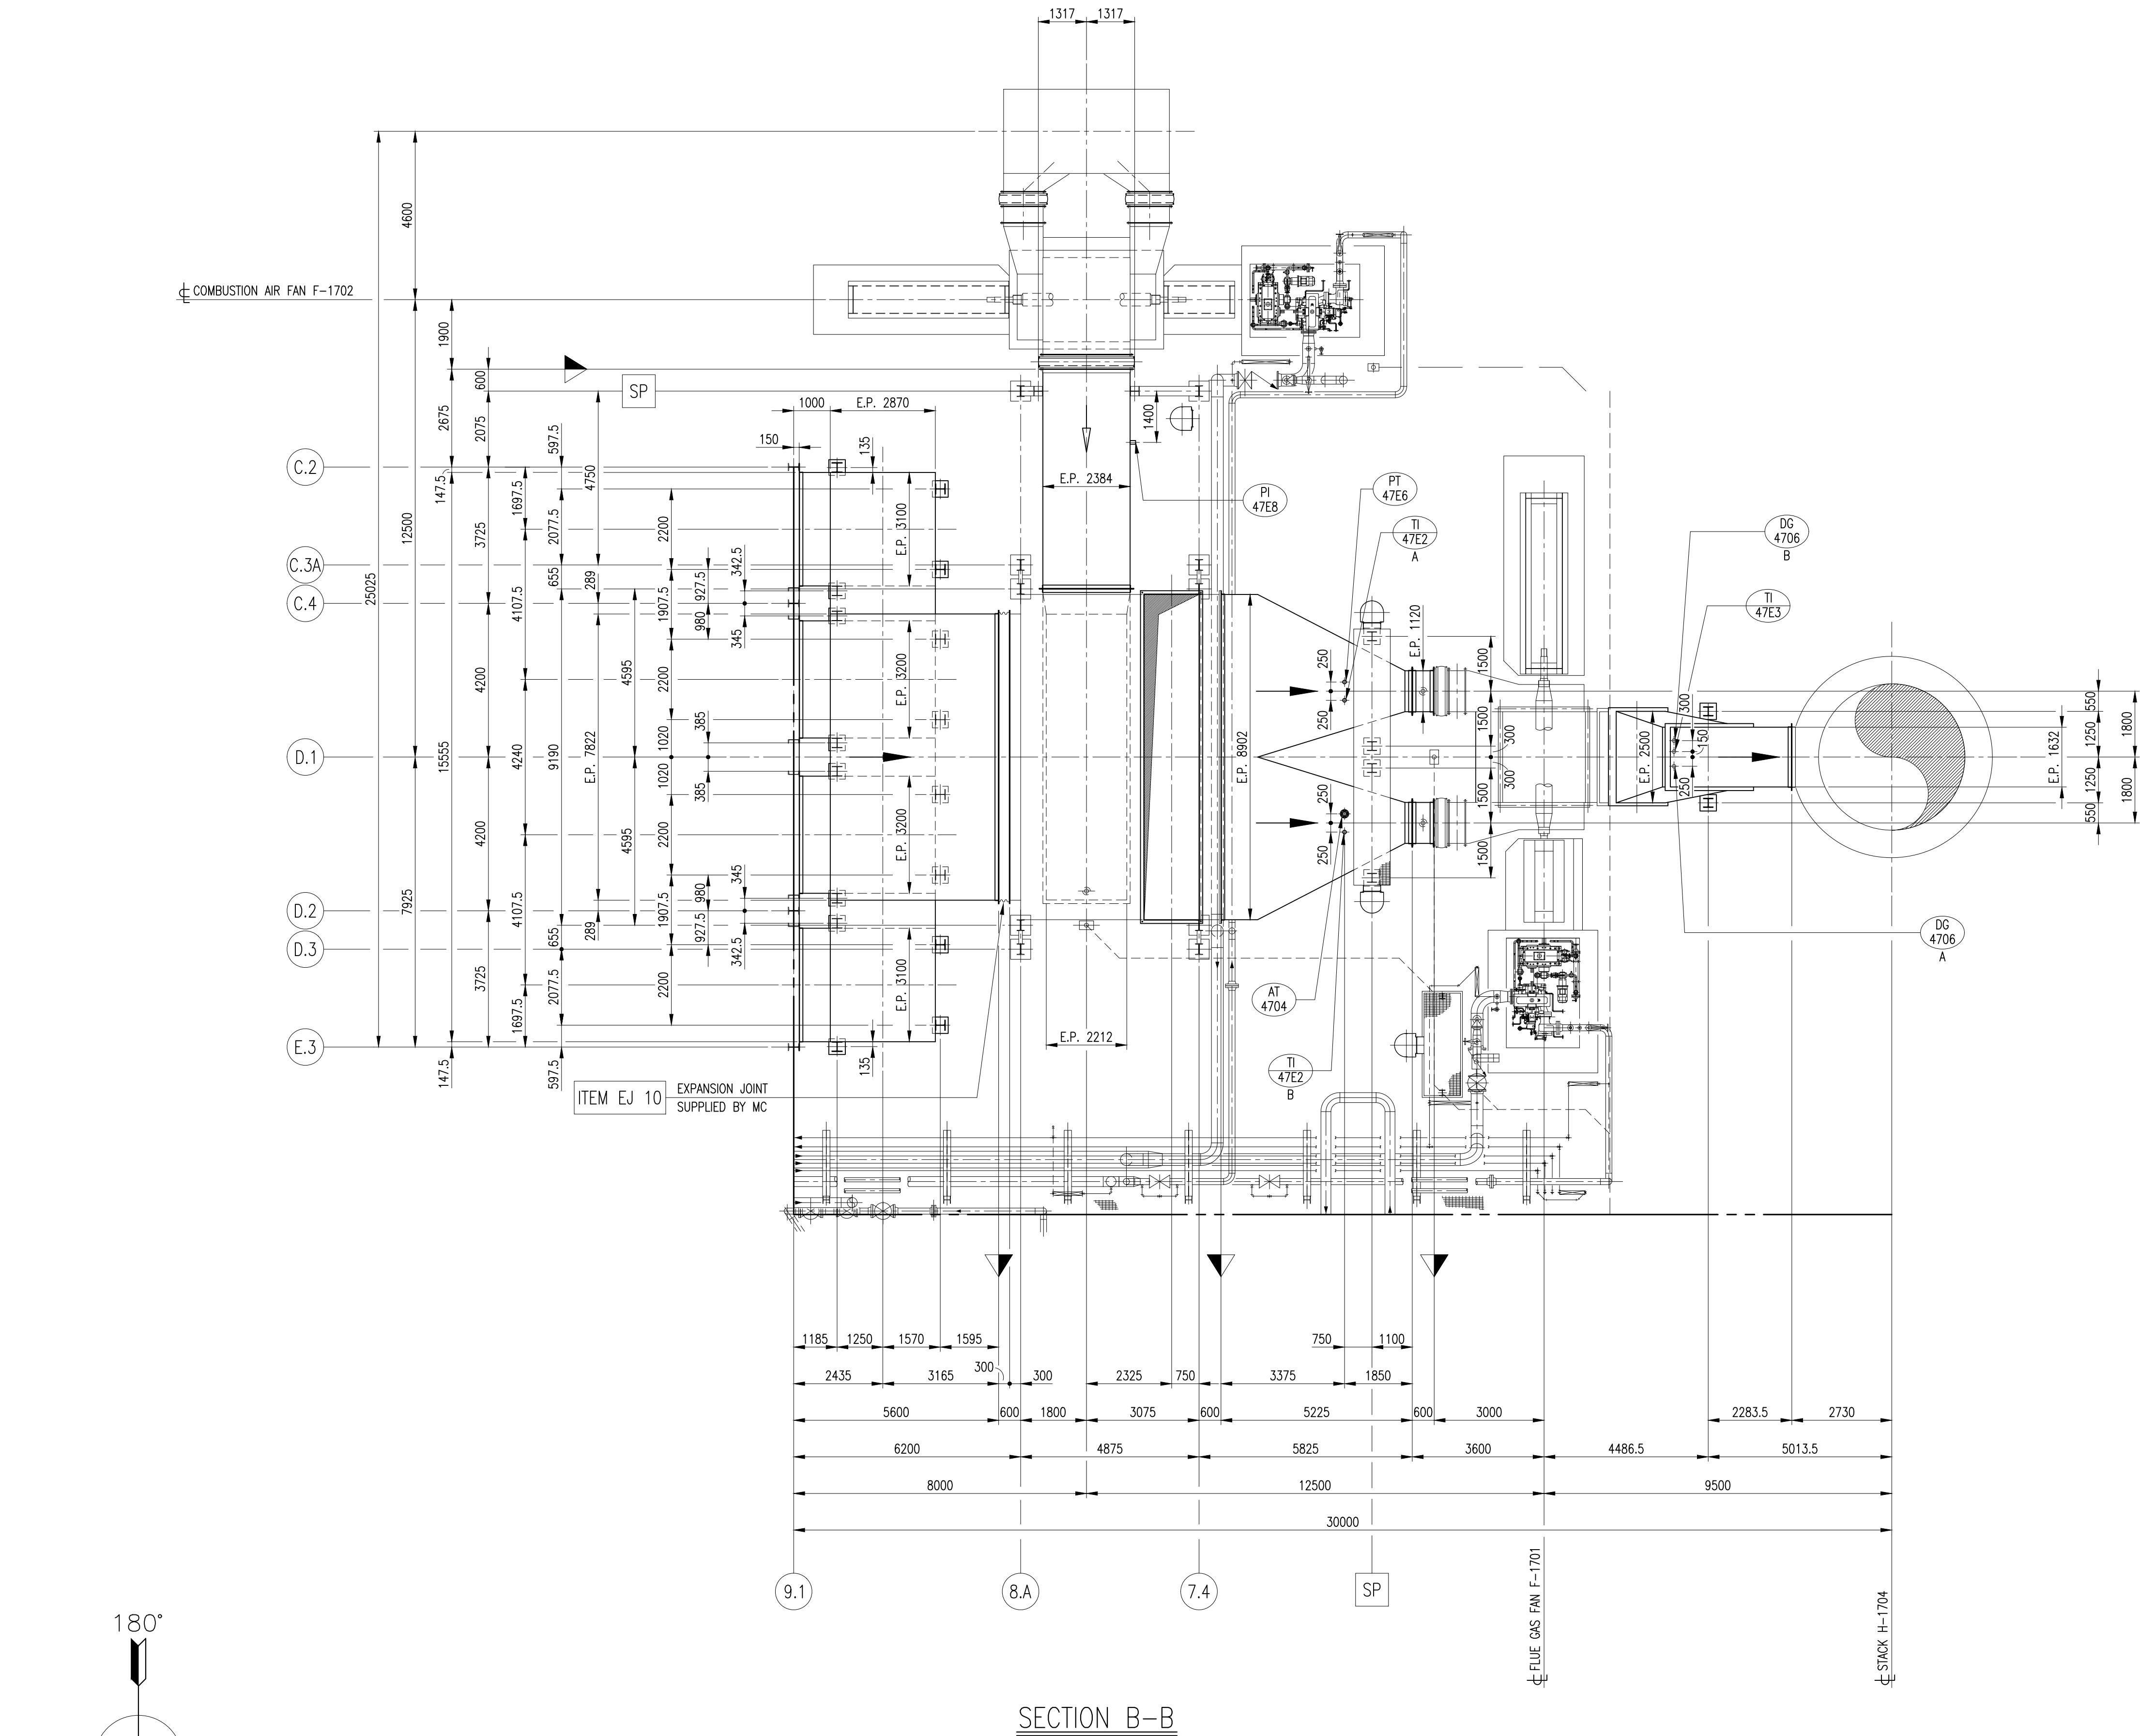

ALL DUCTS, SUPPORTS, PLATFORMS AND LADDERS TO BE SUPPLIED BY TOAZ

MC
TOAZ

(*) TO BE VERIFIED ON FIELD

D	18/01/05	REVISED WHERE SHOWN WITH Δ	A.E.						
C	26/11/04	GENERAL REVISION	A.E.						
B	28/09/04	ISSUED FOR CONSTRUCTION	A.E.						
A	26/07/04	ISSUE	A.E.						
REV.	DATE		DWN	DWN	MECH.	INSTR.	PROC.	PIPING	APPR.D
			CHK.D	CHK.D	CHK.D	CHK.D	CHK.D	CHK.D	

METHANOL CASALE S.A.

TOAZ - TOGLIATTI - RUSSIA

M-M METHANOL PLANT

UNIT 1700 - AREA "4"
AIR DUCTS AND FLUE GAS DUCTS GENERAL LAYOUT
(SECTION) (2/2)


SCALE :	TYPE	DWN.	PROC.	INSTR.	JOB	DRAWING	NUMBER	SHEET	REV.
1:100	ACAD-A1	CHK.D	CHK.D	CHK.D				1	
DATE :	DWN	MECH.	PIPING	APPR.D				of	
26/07/04	A.E.	CHK.D	CHK.D		6096-00	6096-00-MDH-750-4		1	D

THIS DRAWING HAS A CONFIDENTIAL NATURE AND IS THE PROPERTY OF "METHANOL CASALE S.A." LUGANO WHICH WILL PROTECT ITS RIGHTS ACCORDING TO THE LAW

CONDOTTIARIA & FUMI

REFORMER

COMM. A.E. C 386-04

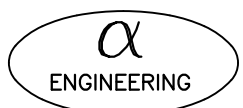

ALFA ENGINEERING

Consulenza e Progettazione dal 1983

TOAZ - TOGLIATTI - RUSSIA - M-M METHANOL PLANT

UNIT 1700 - AREA "4"

AIR DUCTS AND FLUE GAS DUCTS GENERAL LAYOUT (SECTION) (2/2)

This drawing and information are property of Alfa Engineering s.a.s. and are not to be reproduced, copied, lent or disclosed without written permission.	DWN.	26/07/04	A.E.	NAME FILE: C386-04-004-A1-R3		
	CKD.	-	F.M.A.	DWG.	38604-A1-004	REV. 3
	APP.	-	ALFA ENG.	SCALE: 1:100		

C386-04-004-A1-R3