


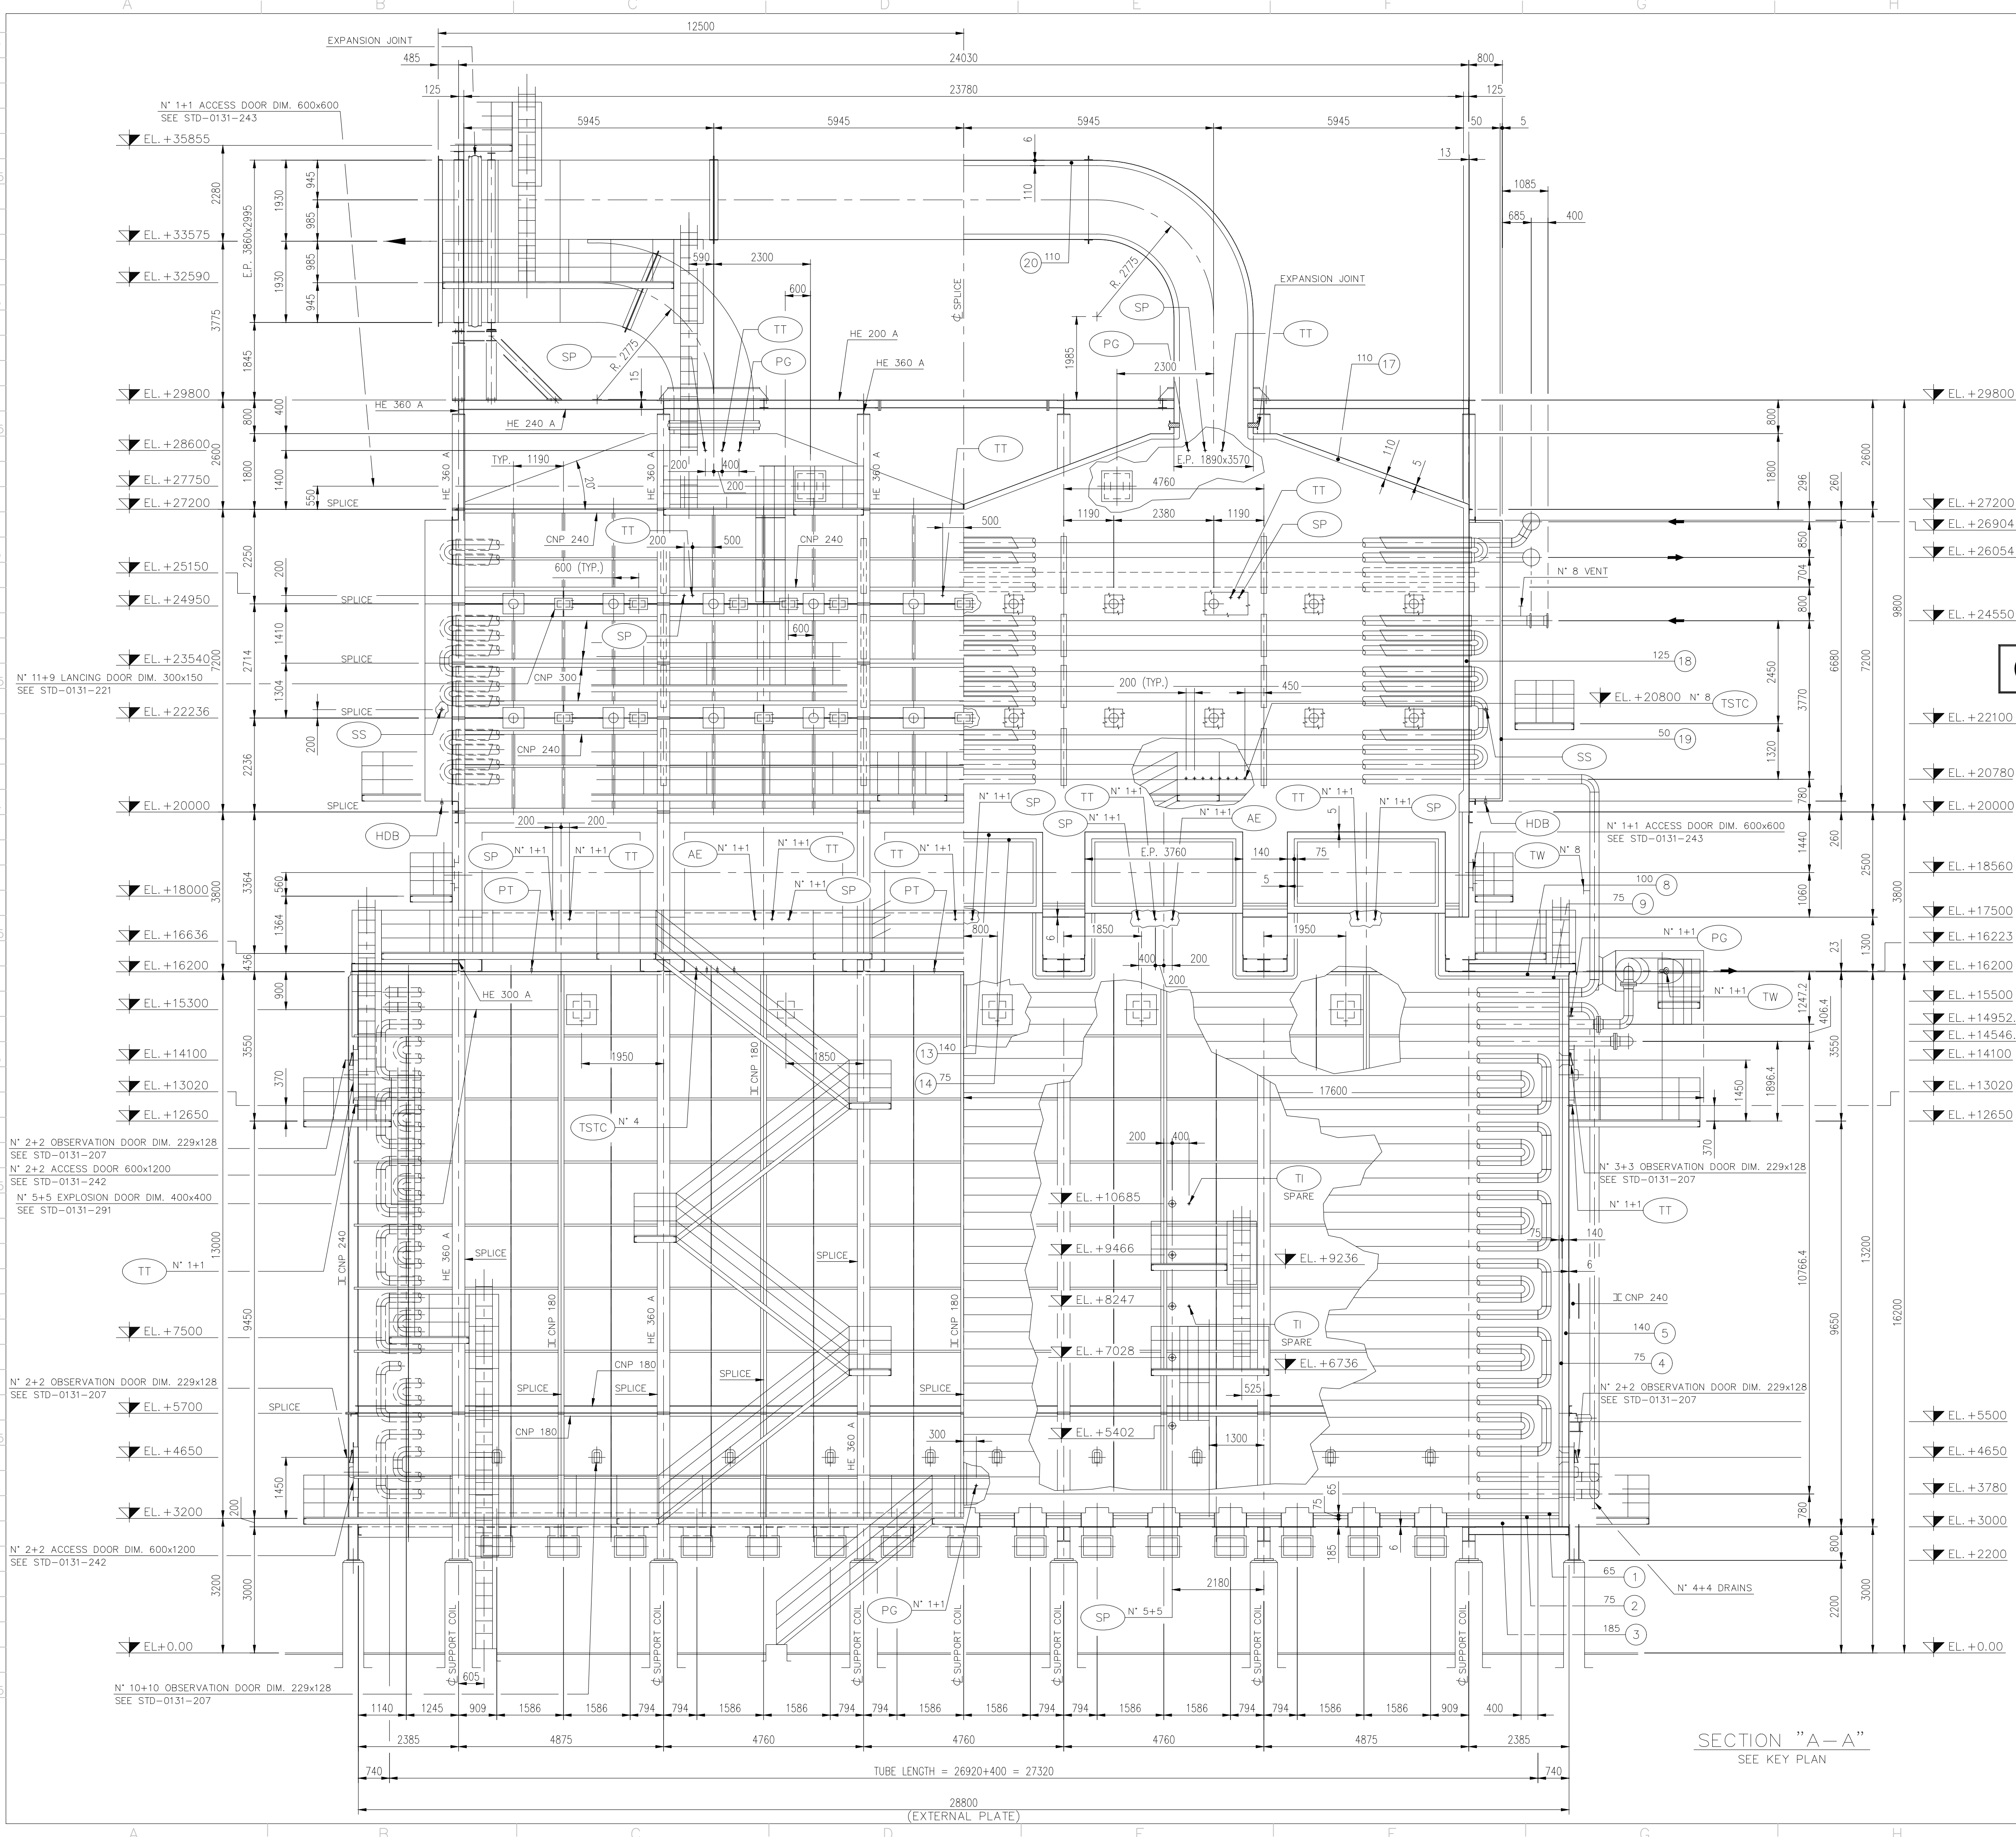


DESSINS DE REFERENCE			
30522.000.DW.0131.001	...		
30522.000.DW.0131.002 Sh. 2	...		
30522.000.DW.0131.003 Sh. 1	...		
30522.000.DW.0131.003 Sh. 2	...		
30522.000.DW.0131.003 Sh. 3	...		
30522.000.DW.0131.008	...		
REFERENCE DRAWINGS			
30522.000.DW.0131.001	GENERAL PLOT PLAN		
30522.000.DW.0131.002 Sh. 2	GENERAL ARRANGEMENT HEATER F-2 - CROSS ELEVATION		
30522.000.DW.0131.003 Sh. 1	GENERAL ARRANGEMENT HEATER F-2 - VUE EN PLAN		
30522.000.DW.0131.003 Sh. 2	GENERAL ARRANGEMENT HEATER F-2 - VUES EN PLAN		
30522.000.DW.0131.003 Sh. 3	GENERAL ARRANGEMENT HEATER F-2 - VUE EN PLAN		
30522.000.DW.0131.008	GENERAL NOTES AND INFORMATION		

FORNO TOPPING

CON SISTEMA DI PRERISCALDO

COMM. A.E. C 399-04

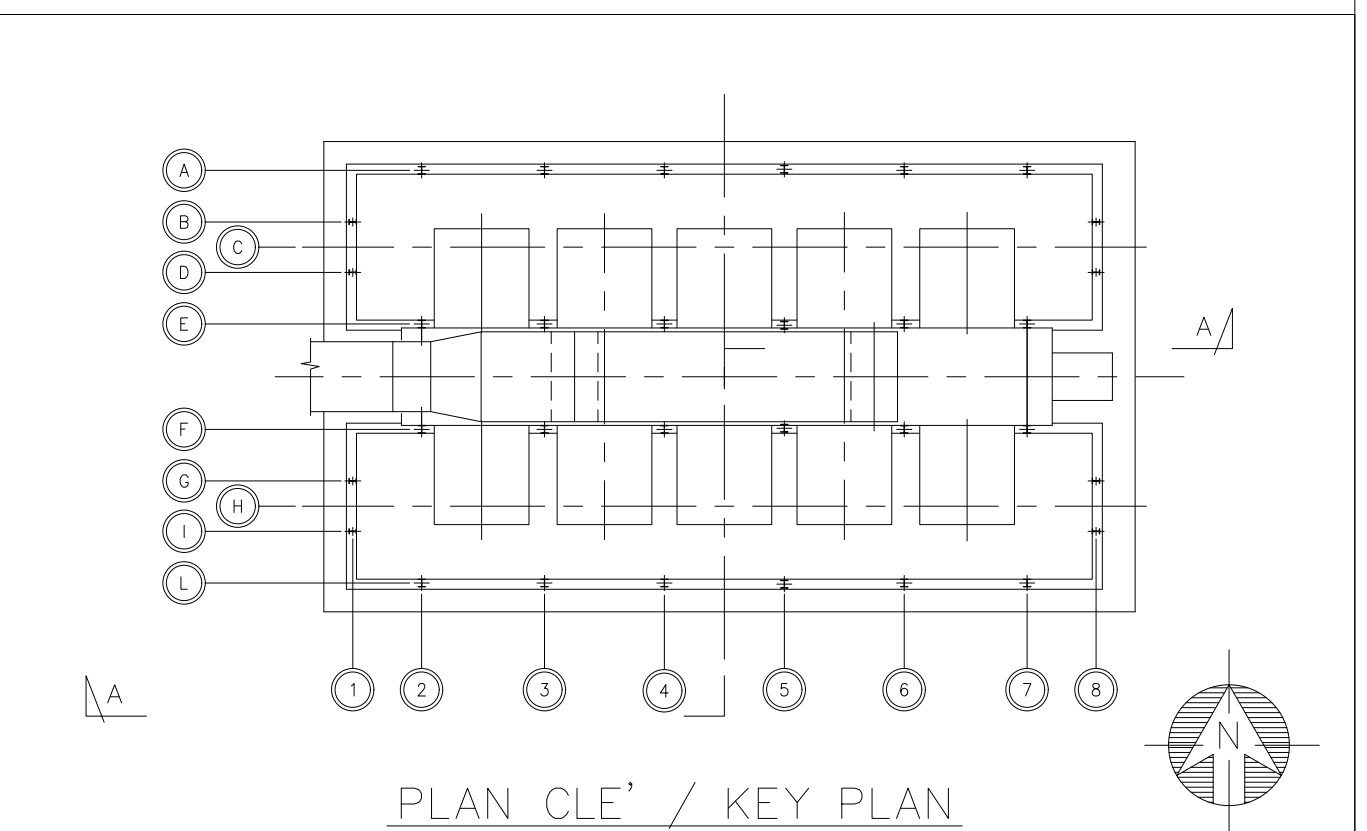

O	EMIS POUR CONSTRUCTION / ISSUED FOR CONSTRUCTION				A.E.				07/06 2005
B	COMMENTAIRES TOTAL INTEGRES – EMIS POUR APPROBATION				A.E.	AMA	OS	FCV	16/12 2004
A	EMIS POUR COMMENTAIRE / ISSUED FOR COMMENTS				A.E.	AMA	OS	FCV	19/11 2004
REV.	DESCRIPTION				ISS.	CHK.	APP.	AUTH.	DATE
A:\DESIGN\TOTAL_LOCAL_HAR_COIL_FIVE.DWG					TOTAL FRANCE Raffinage - Direction Technique CERT BP 19 76700 Harfleur				
INTERNAL REVISION  CAD CODE: DW 0131 002 1					  TECHNIP KTI PROPERTY OF TECHNIP KTI S.p.A. TO BE RETURNED UPON REQUEST AND USED ONLY IN REFERENCE TO CONTRACT OR PURCHASE OF THIS COMPANY. REPRODUCTION OF THIS PRINT OR UNAUTHORIZED USE OF PRINTED OR PHOTOGRAPHIC FEATURES DISCLOSED HEREIN IS PROHIBITED.				
RAFFINERIE DE PROVENCE NOUVEAU FOUR D4 GENERAL ARRANGEMENT HEATER F2 – LONGITUDINAL ELEVATION									
1:75 Scale	TECHNIP KTI doc. n. 30522		000 Project Unit	DW 0131 – 002	1 of 2 Page		0 Rev.		
ECH: ...	DOSSIER :		N° AFF :	A1 N°		..	..		
 ALFA ENGINEERING Consulenza e Progettazione dal 1983									
RAFFINERIE DE PROVENCE NOUVEAU FOUR D4 GENERAL ARRANGEMENT HEATER F2 – LONGITUDINAL ELEVATION									
This drawing and information are property of Alfa Engineering s.p.a. and are not to be reproduced, copied, lent or disclosed without written permission.									
DWN.	19/11/04	A.E.	NAME FILE: C399-04-001-A1-R0						
CKD.	-	F.M.A.	DWG.	39904-A1-001				REV.	0
APP.	-	ALFA ENG.	SCALE:	1:75					