
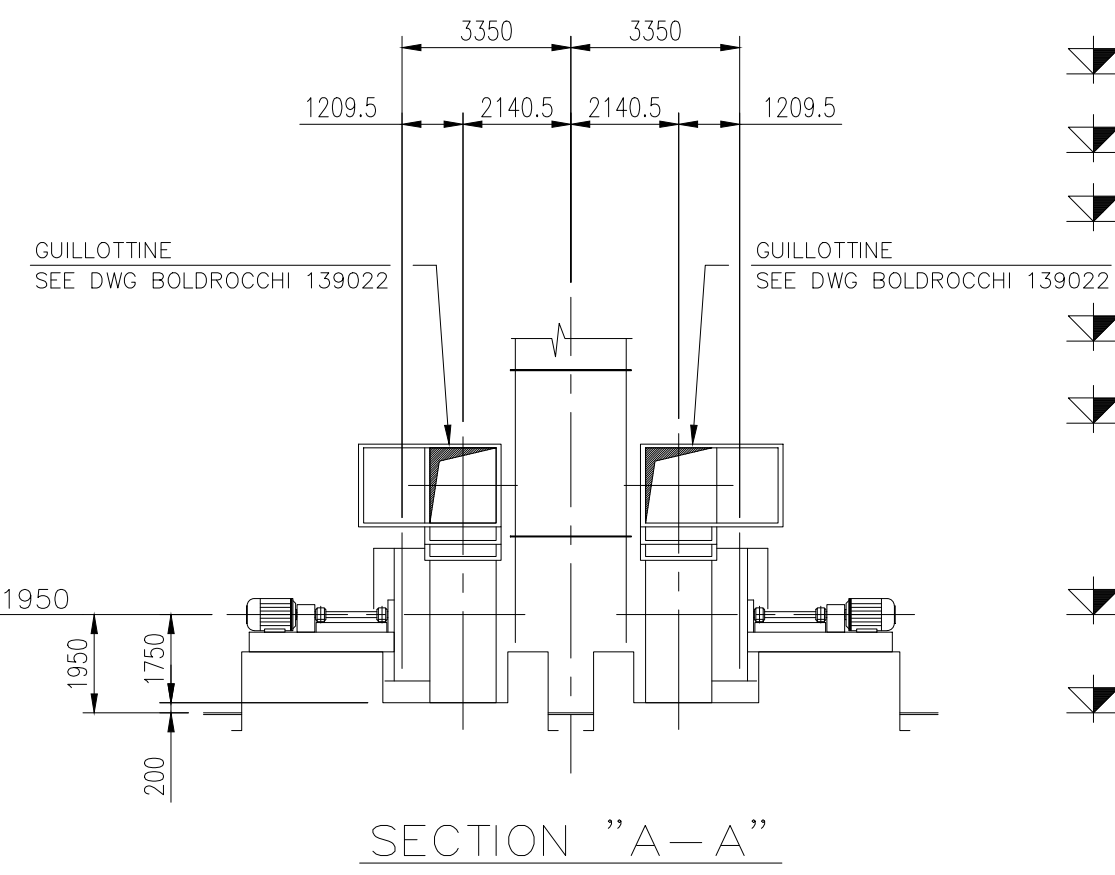


FORNO TOPPING

CON SISTEMA DI PRERISCALDO

COMM. A.E. C 399-04

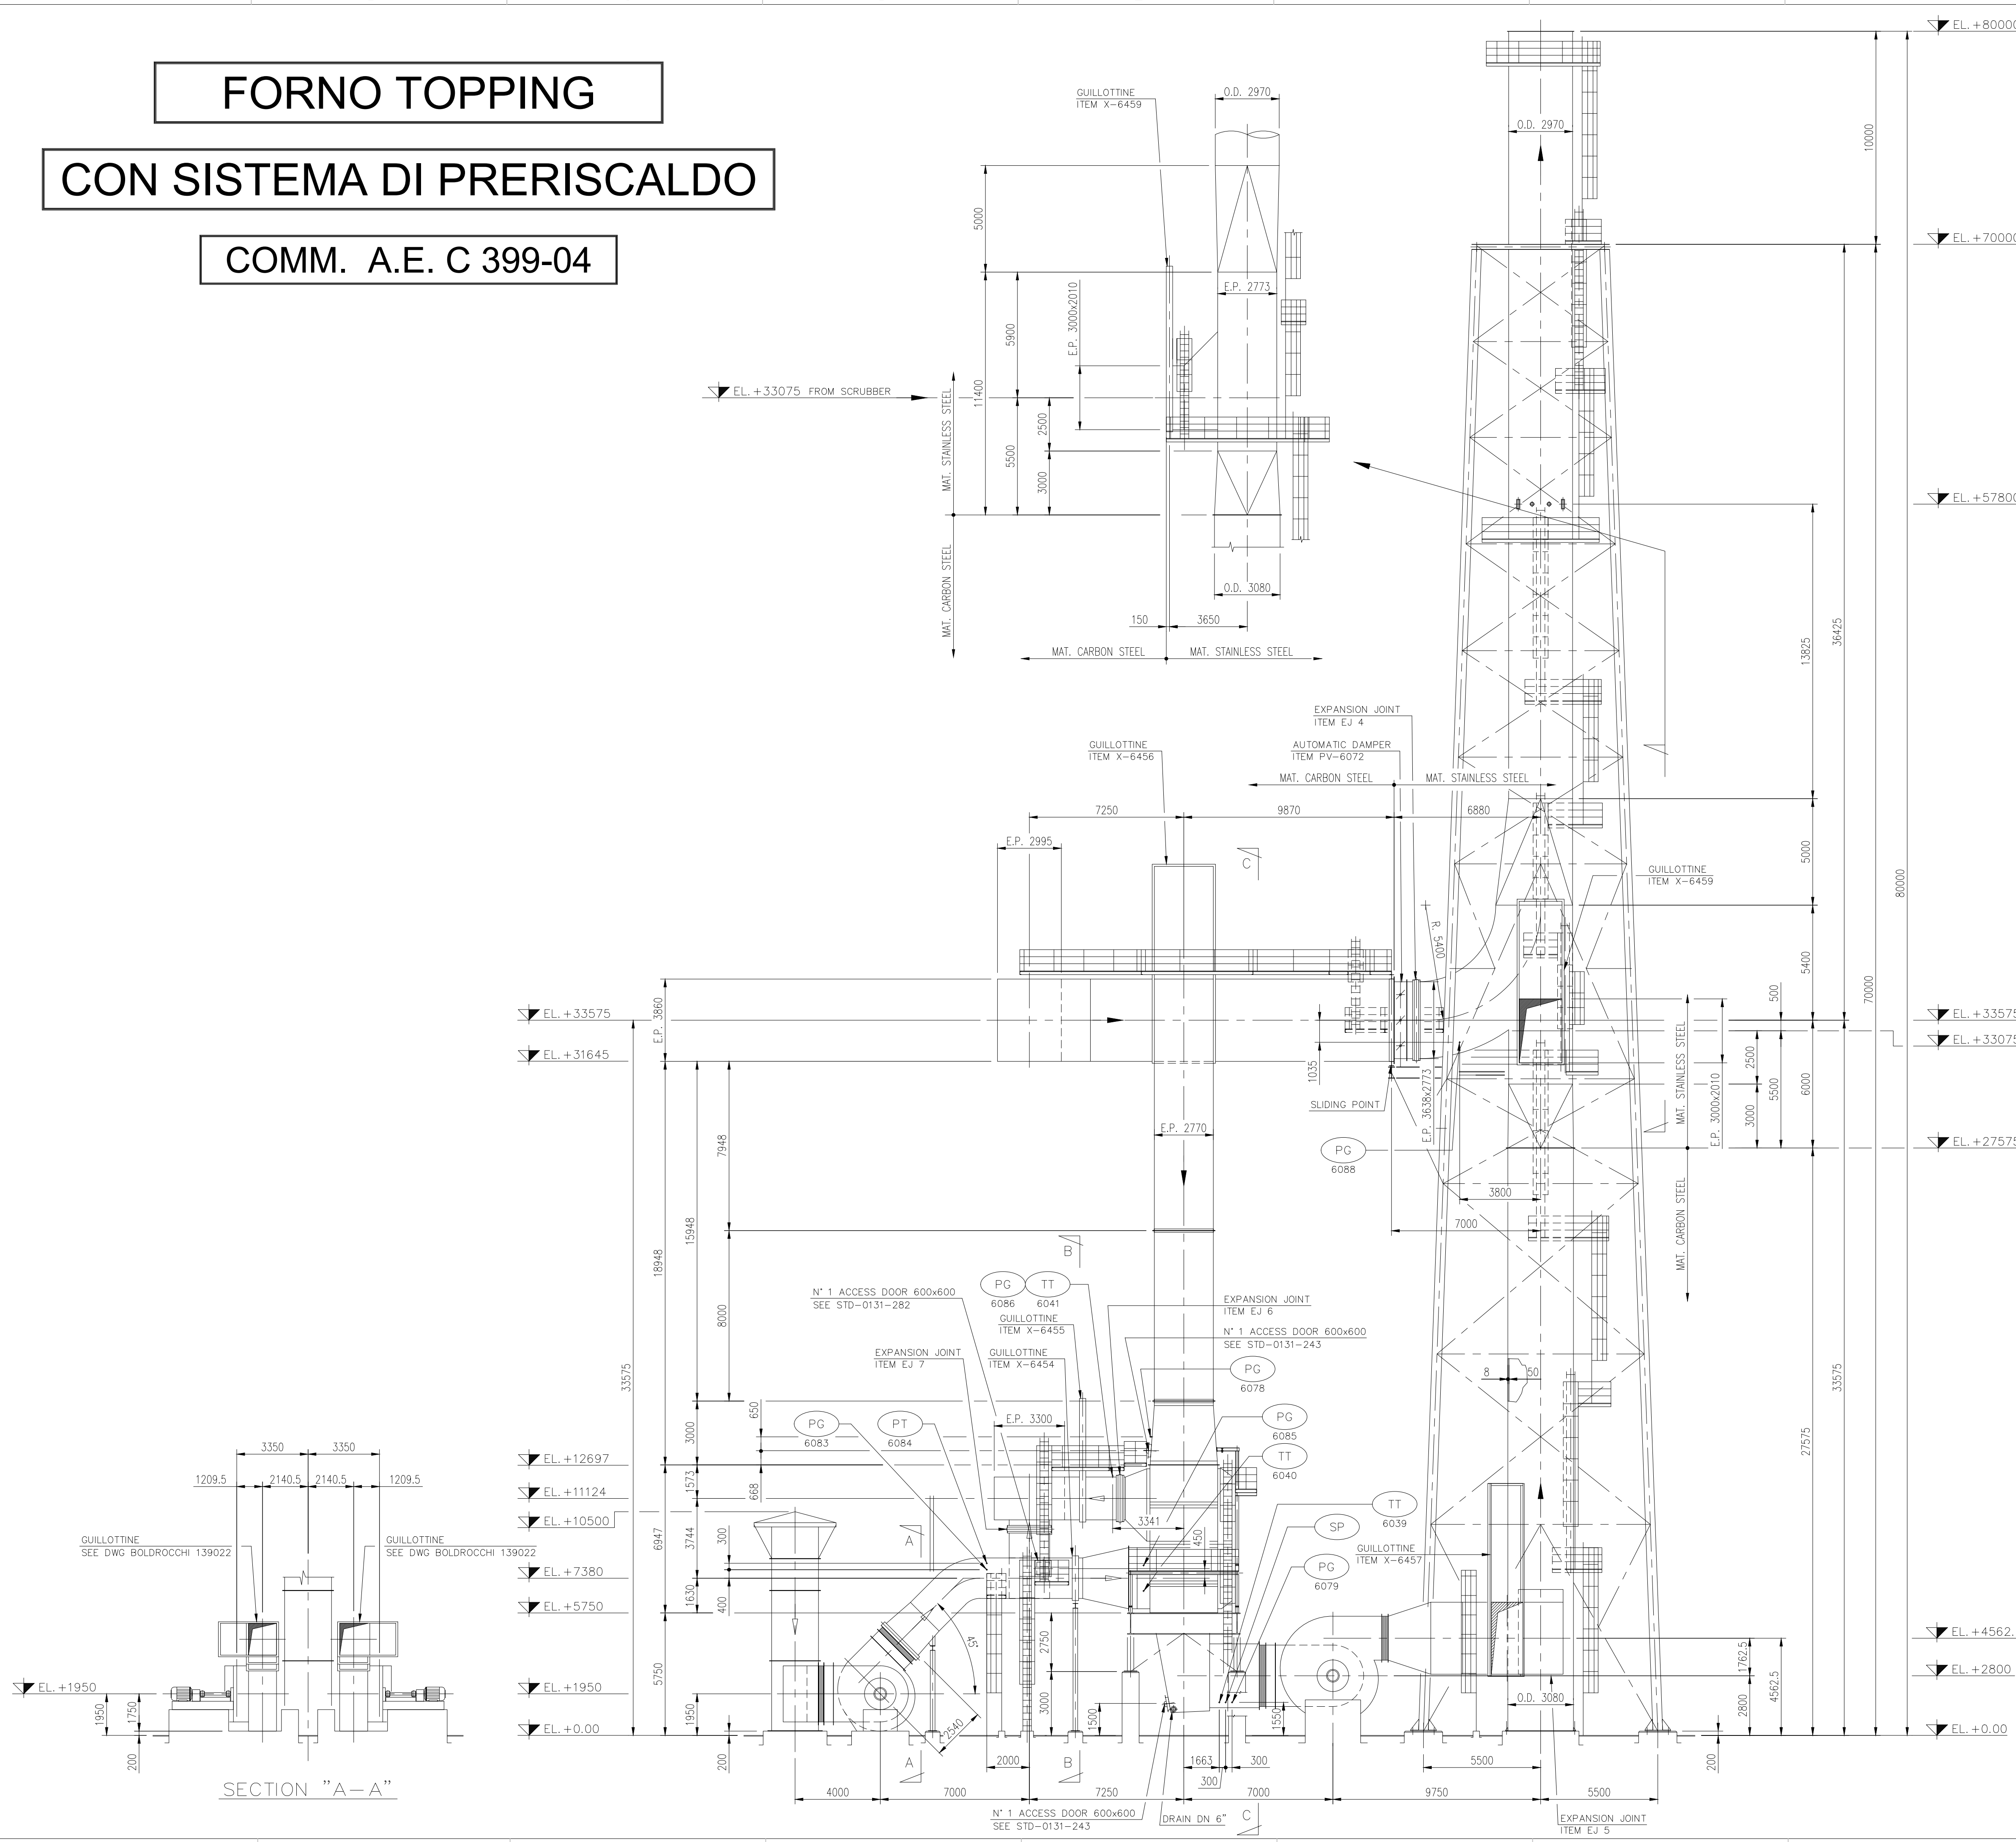

DESSINS DE REFERENCE			
30522.000.DW.0131.001	...		
30522.000.DW.0131.002 Sh. 1	...		
30522.000.DW.0131.002 Sh. 2	...		
30522.000.DW.0131.003 Sh. 1	...		
30522.000.DW.0131.003 Sh. 2	...		
30522.000.DW.0131.003 Sh. 3	...		
30522.000.DW.0131.006 Sh. 2	...		
30522.000.DW.0131.007 Sh. 1	...		
30522.000.DW.0131.007 Sh. 2	...		
30522.000.DW.0131.008	...		

REFERENCE DRAWINGS			
30522.000.DW.0131.001	GENERAL PLOT PLAN		
30522.000.DW.0131.002 Sh. 1	GENERAL ARRANGEMENT HEATER F-2 - LONGITUDINAL ELEVATION		
30522.000.DW.0131.002 Sh. 2	GENERAL ARRANGEMENT HEATER F-2 - CROSS ELEVATION		
30522.000.DW.0131.003 Sh. 1	GENERAL ARRANGEMENT HEATER F-2 - PLANS		
30522.000.DW.0131.003 Sh. 2	GENERAL ARRANGEMENT HEATER F-2 - PLANS		
30522.000.DW.0131.003 Sh. 3	GENERAL ARRANGEMENT HEATER F-2 - PLANS		
30522.000.DW.0131.006 Sh. 2	GENERAL ARRANGEMENT A.P.H. SYSTEM - ELEVATION		
30522.000.DW.0131.007 Sh. 1	GENERAL ARRANGEMENT A.P.H. SYSTEM - PLAN		
30522.000.DW.0131.007 Sh. 2	GENERAL ARRANGEMENT A.P.H. SYSTEM - PLAN		
30522.000.DW.0131.008	GENERAL NOTES AND INFORMATION		

3	REVISE OU INDIQUE AVEC / REVISED WHERE SHOWN WITH 3	A.E.			07/11 2005	
2	REVISE OU INDIQUE AVEC / REVISED WHERE SHOWN WITH 2	A.E.			11/10 2005	
1	GENERAL REVISE / GENERAL REVISION	A.E.			22-07 2005	
0	EMIS POUR CONSTRUCTION / ISSUED FOR CONSTRUCTION	A.E.	AMA	OS	FCV 16-03 2005	
A	EMIS POUR APPROBATION / ISSUED FOR APPROVAL	A.E.	AMA	OS	FCV 25-01 2005	
REV.	DESCRIPTION	ISS.	CHK.	APP.	AUTH.	DATE
4 VERSION TOTAL / LOGO / FORM / CODE / FILE / PJS						TOTAL FRANCE Raffinage - Direction Technique CERT BP 19 76700 Harfleur
INTERNAL REVISION CAD CODE: DW 0131 006 1		TECHNIP KT I TECHNIP KTI PROPERTY OF TECHNIP KTI S.P.A. TO BE RETURNED WITHIN REQUEST AND USED ONLY IN REFERENCE TO CONTRACT OR PROPOSAL. OF THIS COMPANY REPRODUCTION OF THIS PRINT OR UNAUTHORIZED USE OF PRINTED OR PHOTOGRAPHIC MATERIALS DISCLOSED HEREON IS PROHIBITED.				
RAFFINERIE DE PROVENCE						
NOUVEAU FOUR F2						
GENERAL ARRANGEMENT A.P.H. SYSTEM – ELEVATION						
1:150 Scale	TECHNIP KTI doc. n. 30522 Project	000 Unit	DW 0131 – 006 Doc. Code & Serial No.	1 of 2 Page	3 Rev.	
ECH : ... DATE : ...	DOSSIER :	N° AFF :	A1 N°	..	..	
ENGINEERING ALFA ENGINEERING Consulenza e Progettazione dal 1983						
RAFFINERIE DE PROVENCE						
NOUVEAU FOUR D4						
GENERAL ARRANGEMENT A.P.H. SYSTEM – ELEVATION						
This drawing and information are property of Alfa Engineering s.p.a. and are not to be reproduced, copied, lent or disclosed without written permission.						
DWN.	25/01/05	A.E.	NAME FILE: C399-04-006-A1-R0			
CKD.	-	F.M.A.	DWG. 39904-A1-006	REV. 3		
APP.	-	ALFA ENG.	SCALE: 1:150			