


STEAM REFORMER

CON SISTEMA DI PRERISCALDO

COMM. A.E. C 439-05

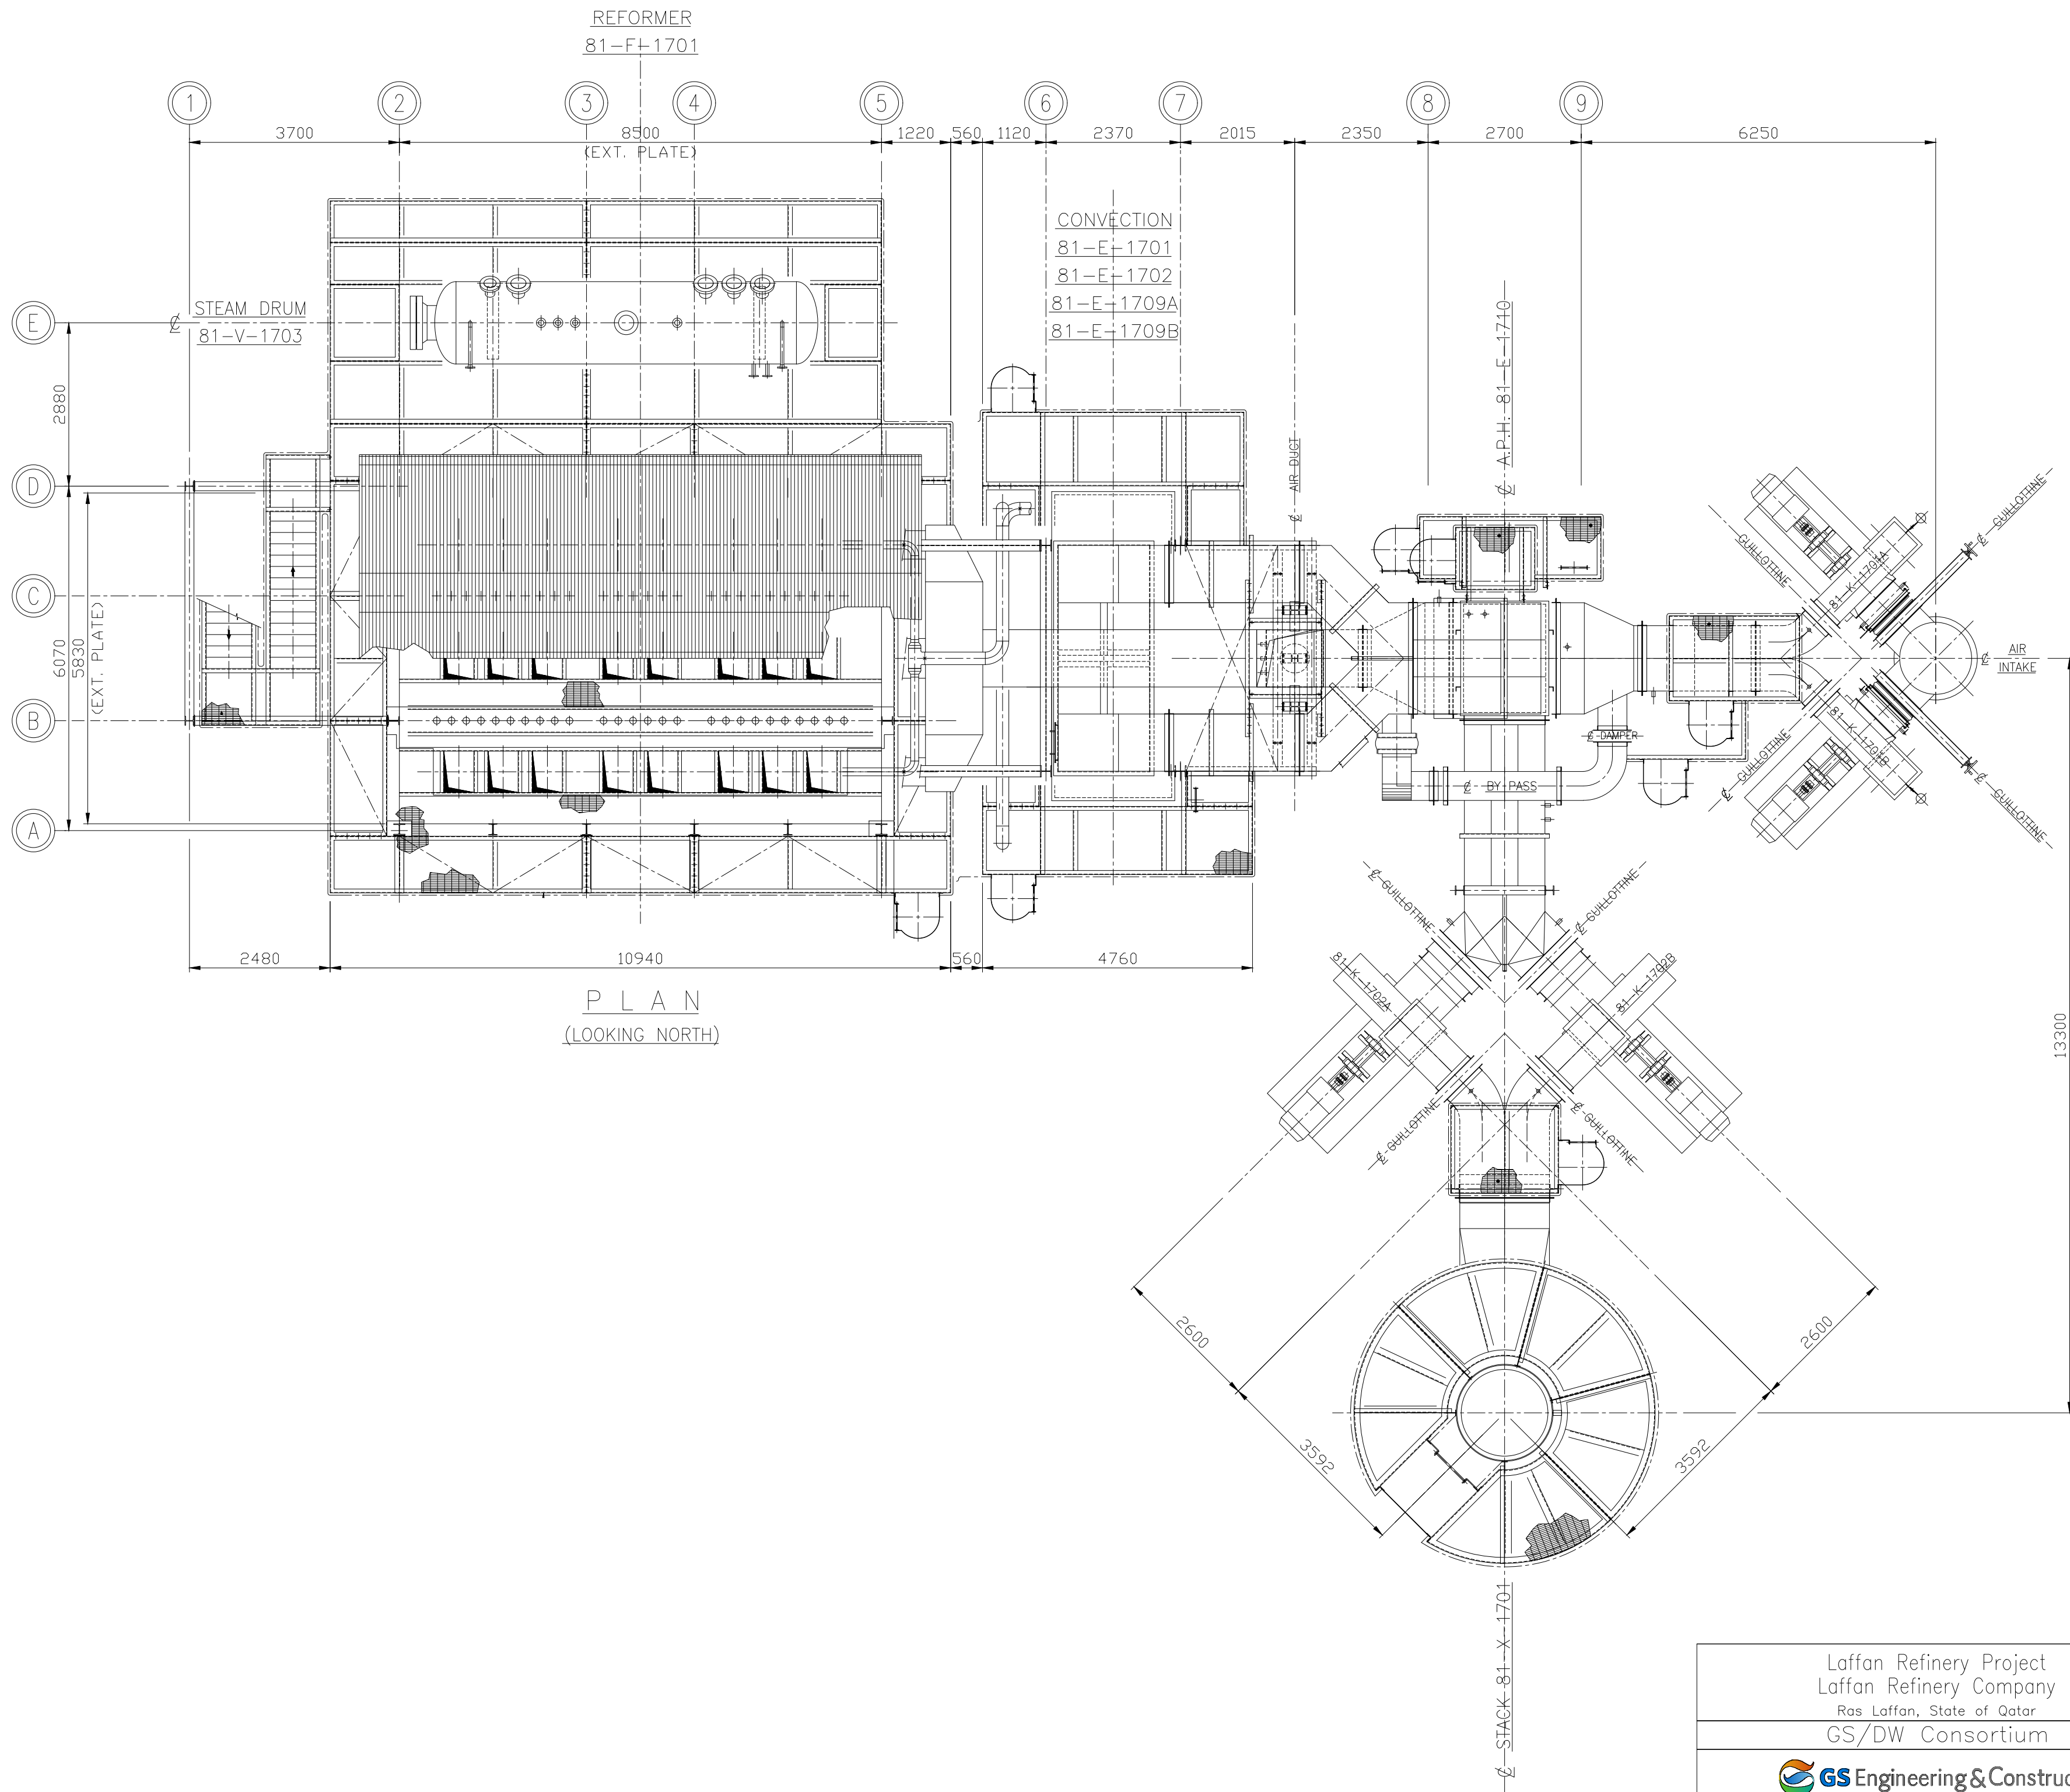

REFERENCE DRAWINGS

150-81-17-ME-DR-PL-003 / 30540.17.DW.0131.02.001
150-81-17-ME-DR-PL-004 / 30540.17.DW.0131.02.002
150-81-17-ME-DR-DD-011 / 30540.17.DW.0131.02.003

G.A. & BATTERY LIMITS - LONGITUDINAL VIEW
G.A. & BATTERY LIMITS - CROSS VIEW
CONVECTION LONGITUDINAL VIEW

HOLD

NOTES

REV.	DATE	DESCRIPTION	DRWN	CHKD	APPD	APPD
10	31.10.06	FOR CONSTRUCTION	Benigni	SALVATORE (E.D.N.)	PROSPERI	ORLANDINI
0	11.04.06	FOR APPROVAL	Benigni	SALVATORE (E.D.N.)	PROSPERI	ORLANDINI

Laffan Refinery Project Laffan Refinery Company Ras Laffan, State of Qatar GS/DW Consortium		
GS Engineering & Construction SEOUL, KOREA		
DWG. NO. 30540.17.DW.0131.01.001		
HYDROGEN PRODUCTION UNIT 12500 Nm3/h STEAM REFORMER 81-F-1701 LAYOUT - PLAN		
UNIT NO. 17	DRAWING NO. 150/81/17/ME/DR/PL/002	REV. 10
SCALE: 1:75	JOB NO. 7S19	CONTRACT NO. EPSCC1



ALFA ENGINEERING

Consulenza e Progettazione dal 1983

Laffan Refinery Company

HYDROGEN PRODUCTION UNIT 12500 Nm3/h

STEAM REFORMER 81-F-1701 - LAYOUT - PLAN

This drawing and information are property of Alfa Engineering s.p.a. and are not to be reproduced, copied, lent or disclosed without written permission.		DWN.	11/04/06	A.E.	NAME FILE:	C439-05-001-A1-R10
CKD.	-	F.M.A.	DWG.	43905-A1-001	REV.	10
APP.	-	ALFA ENG.	SCALE:	1:75		