
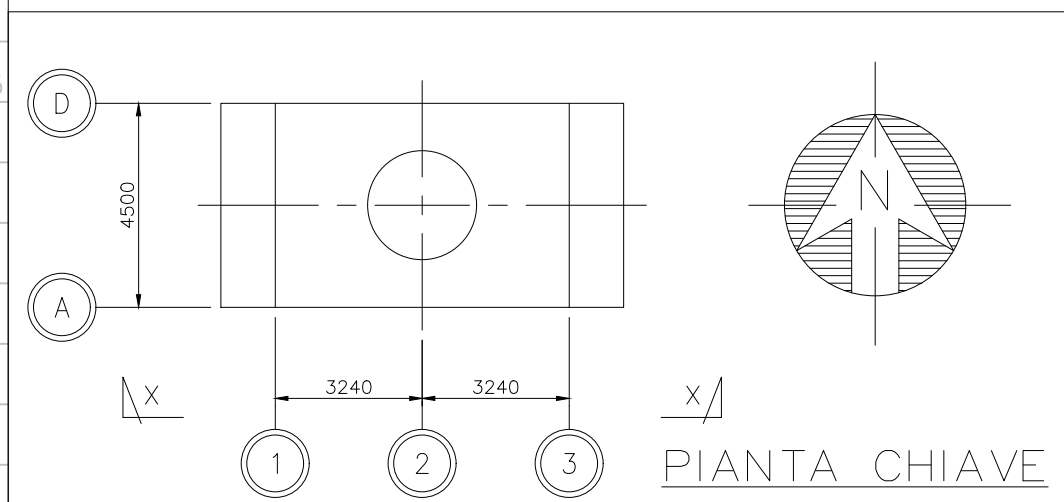


IMPIANTO TERMODISTRUZIONE

OFF-GAS

COMM. A.E. C 463-06

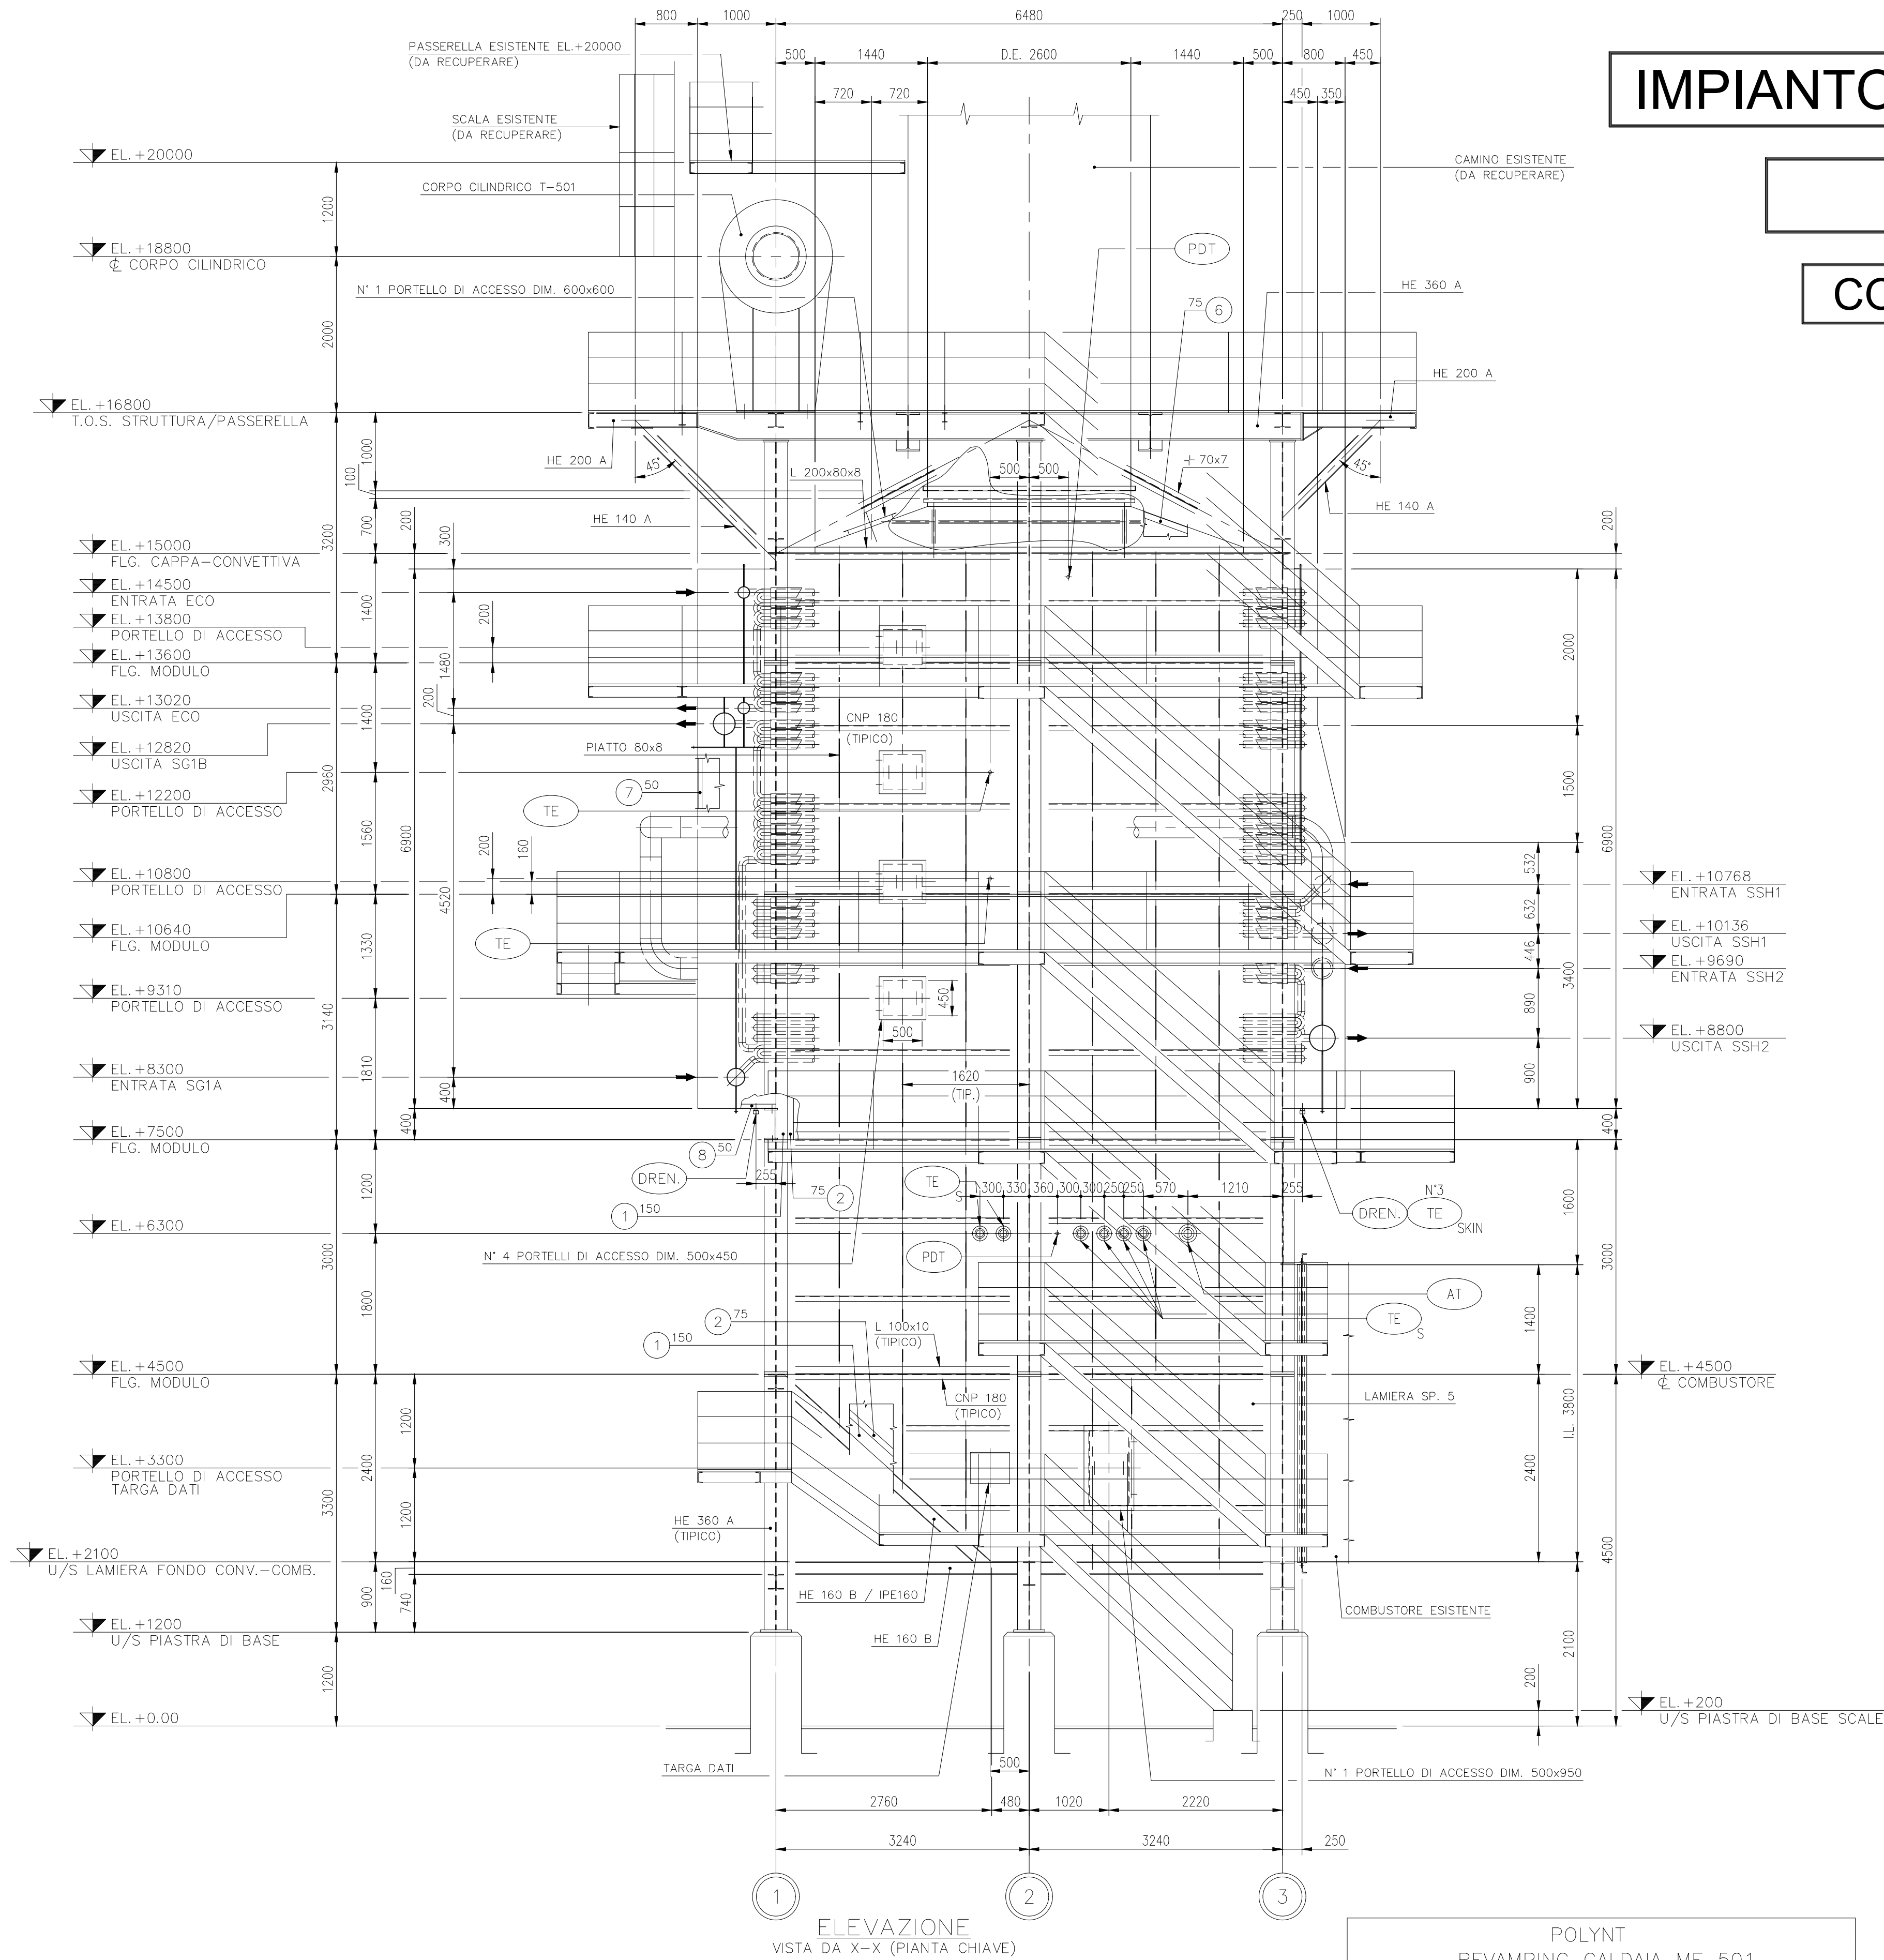

DISEGNI DI RIFERIMENTO

30577-000-DW-0131-002-2	ASSIEME CALDAIA ELEVAZIONI - VISTE FRONTALI
30577-000-DW-0131-002-3	ASSIEME CALDAIA - SEZIONI E PASSERELLE
30577-000-DW-0131-002-4	ASSIEME CALDAIA - SEZIONI E PASSERELLE
30577-000-DW-0131-005	NOTE GENERALI E INFORMAZIONI

LISTA HOLD

NOTE

ELEVAZIONE VISTA DA X-X (PIANTA CHIAVE)										POLYNT REVAMPING CALDAIA ME 501									
NOTE										INTERNAL REVISION 					 Technip KTi				
										DAO CODE: DW 0131 002 1					PROPERTY OF TECHNIP KTI S.P.A. NOT TO BE RETURNED UPON REQUEST AND USED ONLY IN REFERENCE TO CONTRACT OR FOR PROPOSALS. ANY COMPANY REPRODUCING THIS DOCUMENT WITHOUT THE AUTHORIZED USER'S PATENTED OR PATENTABLE FEATURES DISCLOSED HEREON, IS PROHIBITED.				
										PROJ. N: 30577									
										IMPIANTO TERMODISTRUZIONE OFF-GAS ASSIEME CALDAIA ELEVAZIONI – VISTA LONGITUDINALE									
O	EMESSO PER COSTRUZIONE				A.E.	FANDRESI FMA	FP	FMA	23/04 2007										
A	EMESSO PER APPROVAZIONE				A.E.	FANDRESI FMA	FP	FMA	21/12 2006										
REV.	DESCRIPTION				ISS.	CHK.	APP.	AUTH.	DATE	1:50 Scale	30577 Project	000 Unit	DW 0131 – 002 Doc. Code & Serial No.	1 of 4 Page	0 Rev.				



ALFA ENGINEERING
Consulenza e Progettazione dal 1983

POLYNT – REVAMPING CALDAIA ME 501
IMPIANTO TERMODISTRUZIONE OFF-GAS

ASSIEME CALDAIA - ELEVAZIONI - VISTA LONGITUDINALE

v.	This drawing and information are property of Alfa Engineering s.a.s. and are not to be reproduced, copied, lent or disclosed without written permission.	DWN.	21/12/06	A.E.	NAME FILE: C463-06-001-A1-R0		
		CKD.	-	F.M.A.	DWG.	46306-A1-001	REV. 0
		APP.	-	ALFA ENG.	SCALE:	1:50	