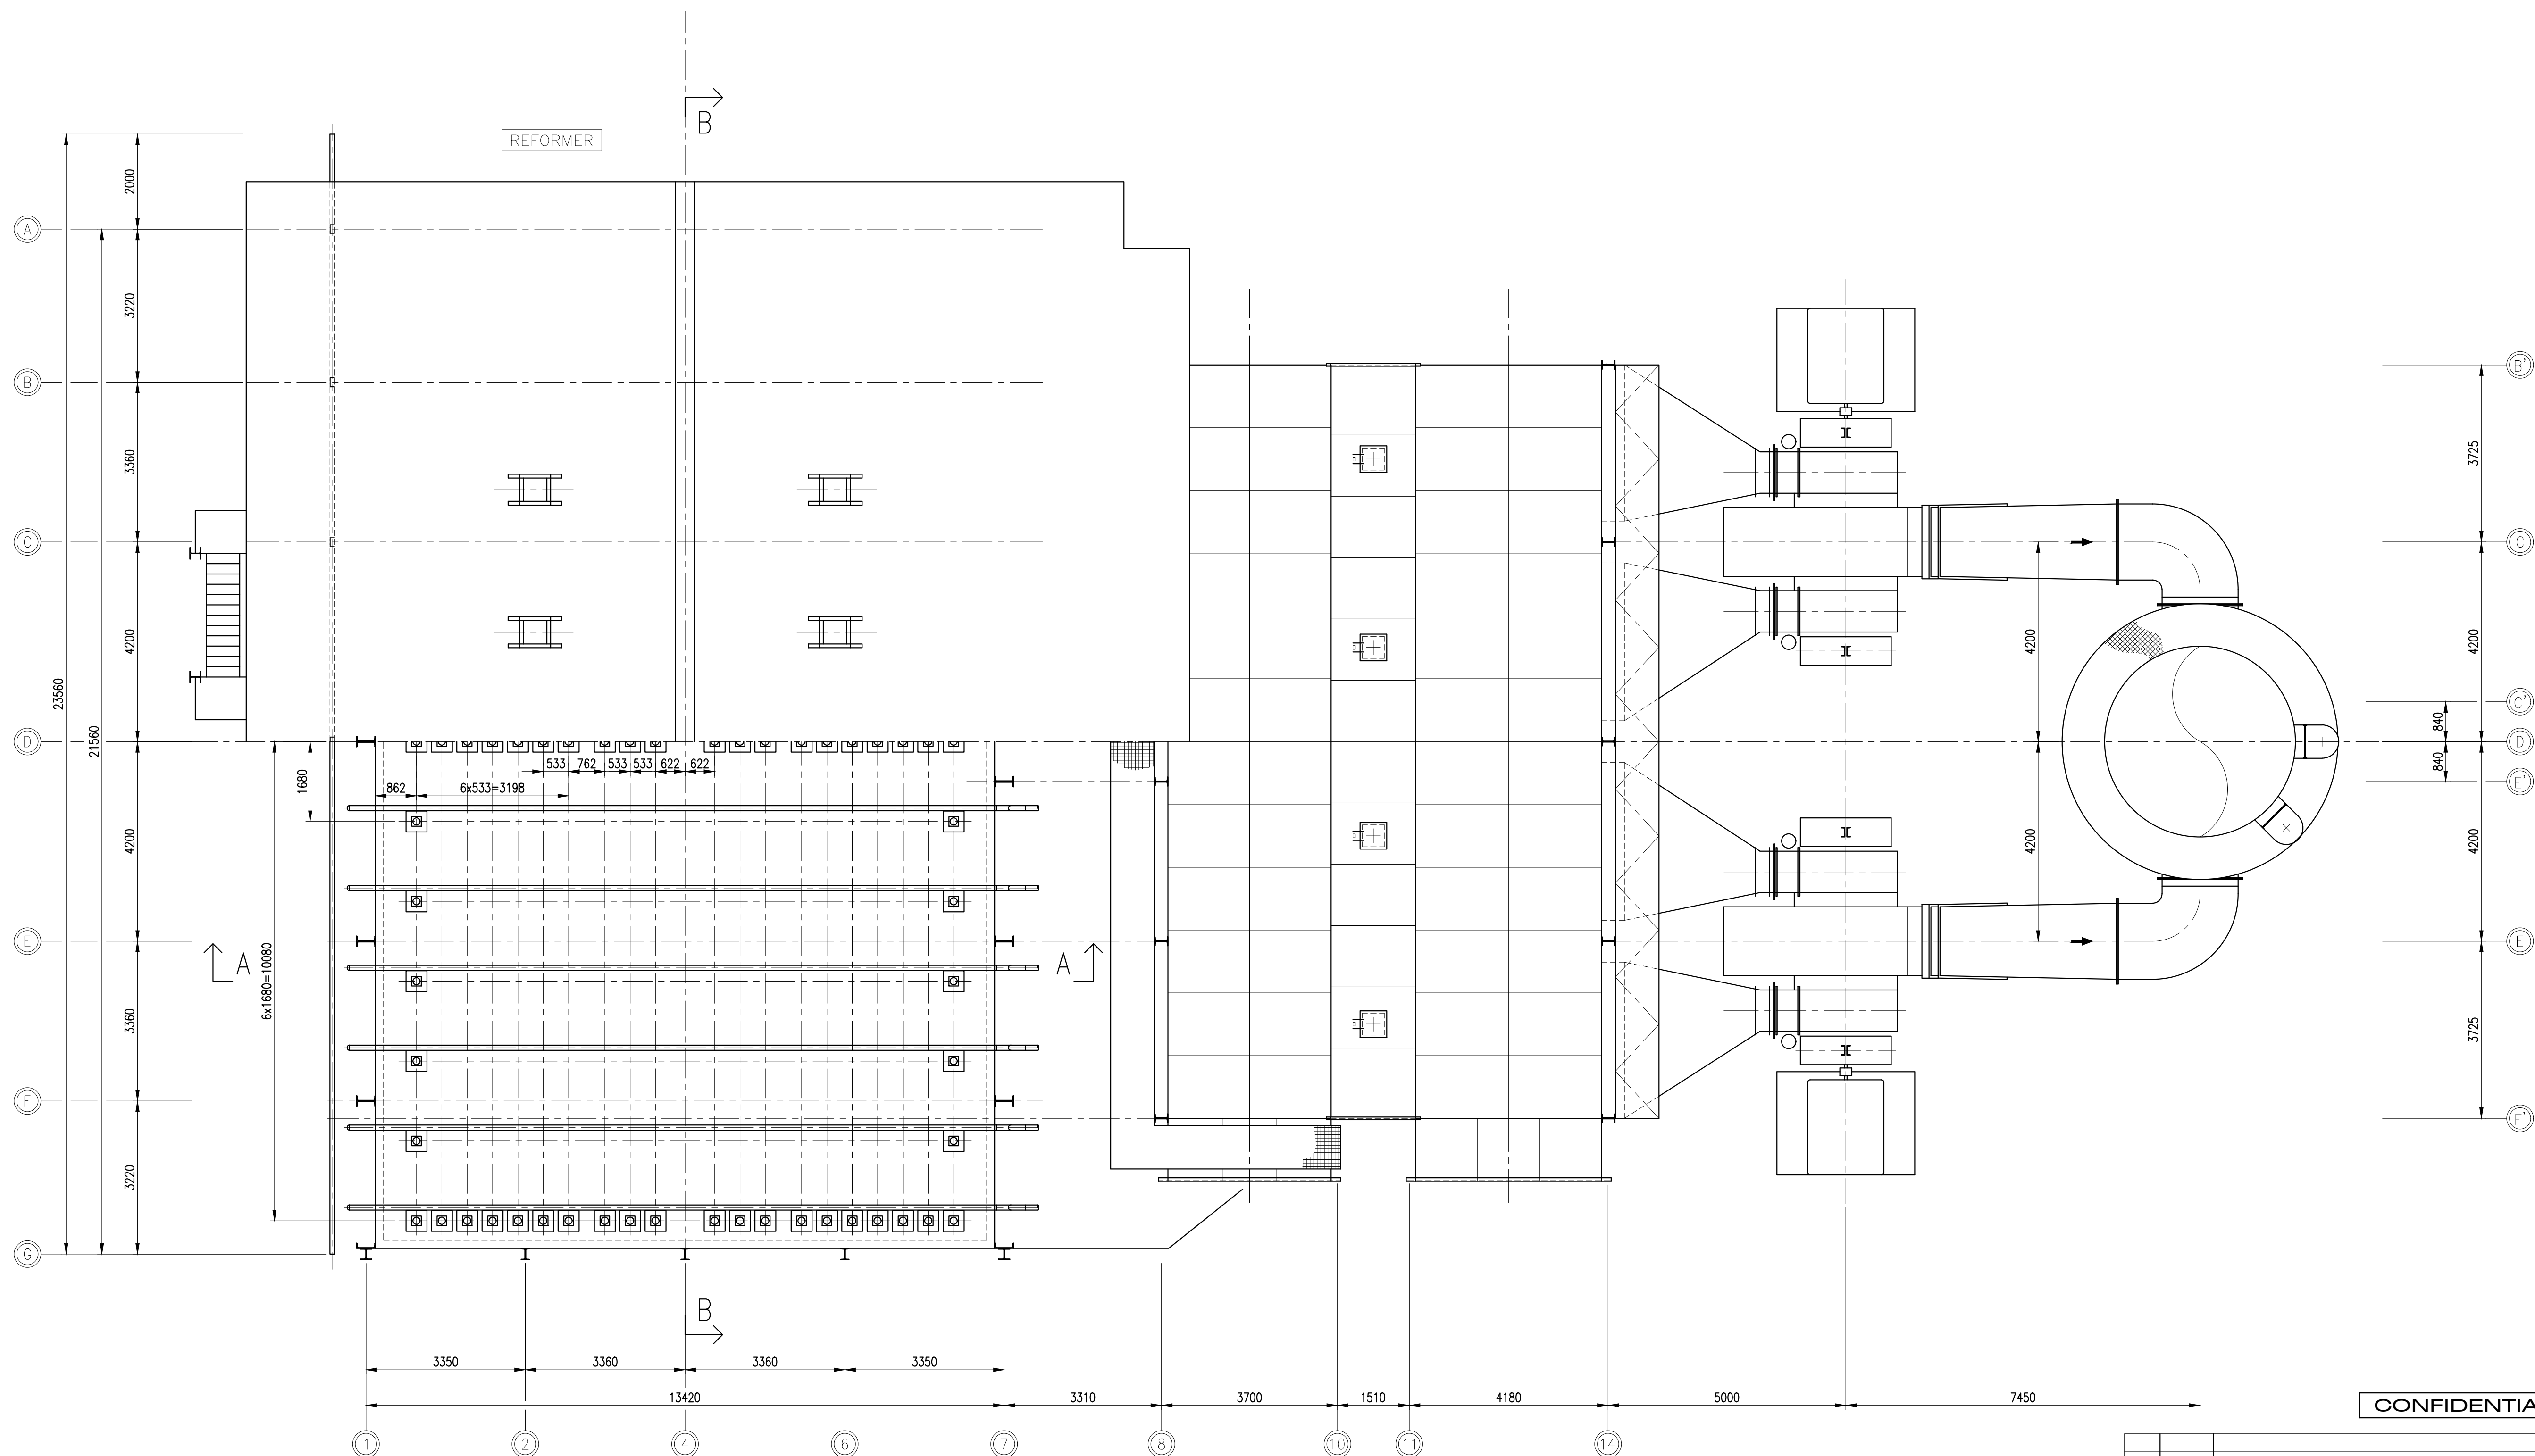




P L A N

REVAMPING ZONA RADIANTE

PRIMARY REFORMER

COMM. A.E. C 741A-22

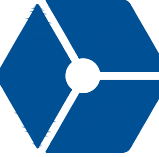
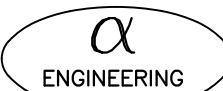
REFERENCE DWG'S

- A03712M-E-MDH-0011 - GENERAL LAYOUT AFTER REVAMPING - PLAN VIEW
- A03712M-E-MDH-0012 - GENERAL LAYOUT AFTER REVAMPING - ELEVATION
- A03712M-E-MDH-0013 - REFORMER GENERAL ARRANGEMENT AFTER REVAMPING - LONGITUDINAL SECTION
- A03712M-E-MDH-0014 - REFORMER GENERAL ARRANGEMENT AFTER REVAMPING - CROSS SECTION

NOTES

- ALL DIMENSIONS ARE IN mm, EXCEPT OTHERWISE NOTED
- ALL ELEVATIONS ARE REFERRED TO PLAN AT EL. = 0.00
- FOR SECTION A-A / B-B SEE DRAWING N° A03712M-E-MDH-0013/MDH-0014

CONFIDENTIAL

REV.	DATE	DESCRIPTION	PREP.D	CHK.D	APPR.D
		OJSC NAK "AZOT" - NOVOMOSKOV - RUSSIAN FEDERATION			
		BEP UPDATE FOR REVAMPING TILL 1450 MTD			
		REFORMER REVAMPING FEASIBILITY STUDY			
		EXISTING PLANT			
		GENERAL LAYOUT AFTER REVAMPING - PLAN VIEW			
		 CASALE	JOB A03712	DWG. SCALE 1:75	DWG. SIZE A1
			REV. 00		
			DRAWING NUMBER A03712M-E-MDH-0011	SHEET 1 of 1	
		THIS DOCUMENT CONTAINS TRADE SECRET AND PROPRIETARY INFORMATION WHICH ARE THE PROPERTY OF CASALE S.A. AND IS ISSUED ON CONDITION THAT IT IS RECEIVED AND HELD IN CONFIDENCE. THIS DOCUMENT AND THE INFORMATION CONTAINED HEREIN SHALL NOT BE DISCLOSED TO ANY THIRD PARTY AND SHALL NOT BE REPRODUCED OR USED FOR ANY PURPOSE OTHER THAN THAT FOR WHICH IT HAS BEEN ISSUED WITHOUT WRITTEN AUTHORIZATION OF CASALE S.A.			
		 ALFA ENGINEERING			
			Consulenza e Progettazione dal 1983		
		OJSC NAK "AZOT" - NOVOMOSKOV - RUSSIAN FEDERATION			
		REFORMER REVAMPING FEASIBILITY STUDY - EXISTING PLAN			
		GENERAL LAYOUT AFTER REVAMPING - PLAN VIEW			
		This drawing and information are property of Alfa Engineering s.a.s. and are not to be reproduced, copied, lent or disclosed without written permission.	DWN. 25/03/22	A.E. F.M.A.	NAME FILE: C741A-22-0011-A1-R0
		CKD. -		DWG. 741A22-A1-0011	REV. 0
		APP. -	ALFA ENG.	SCALE: 1:75	