


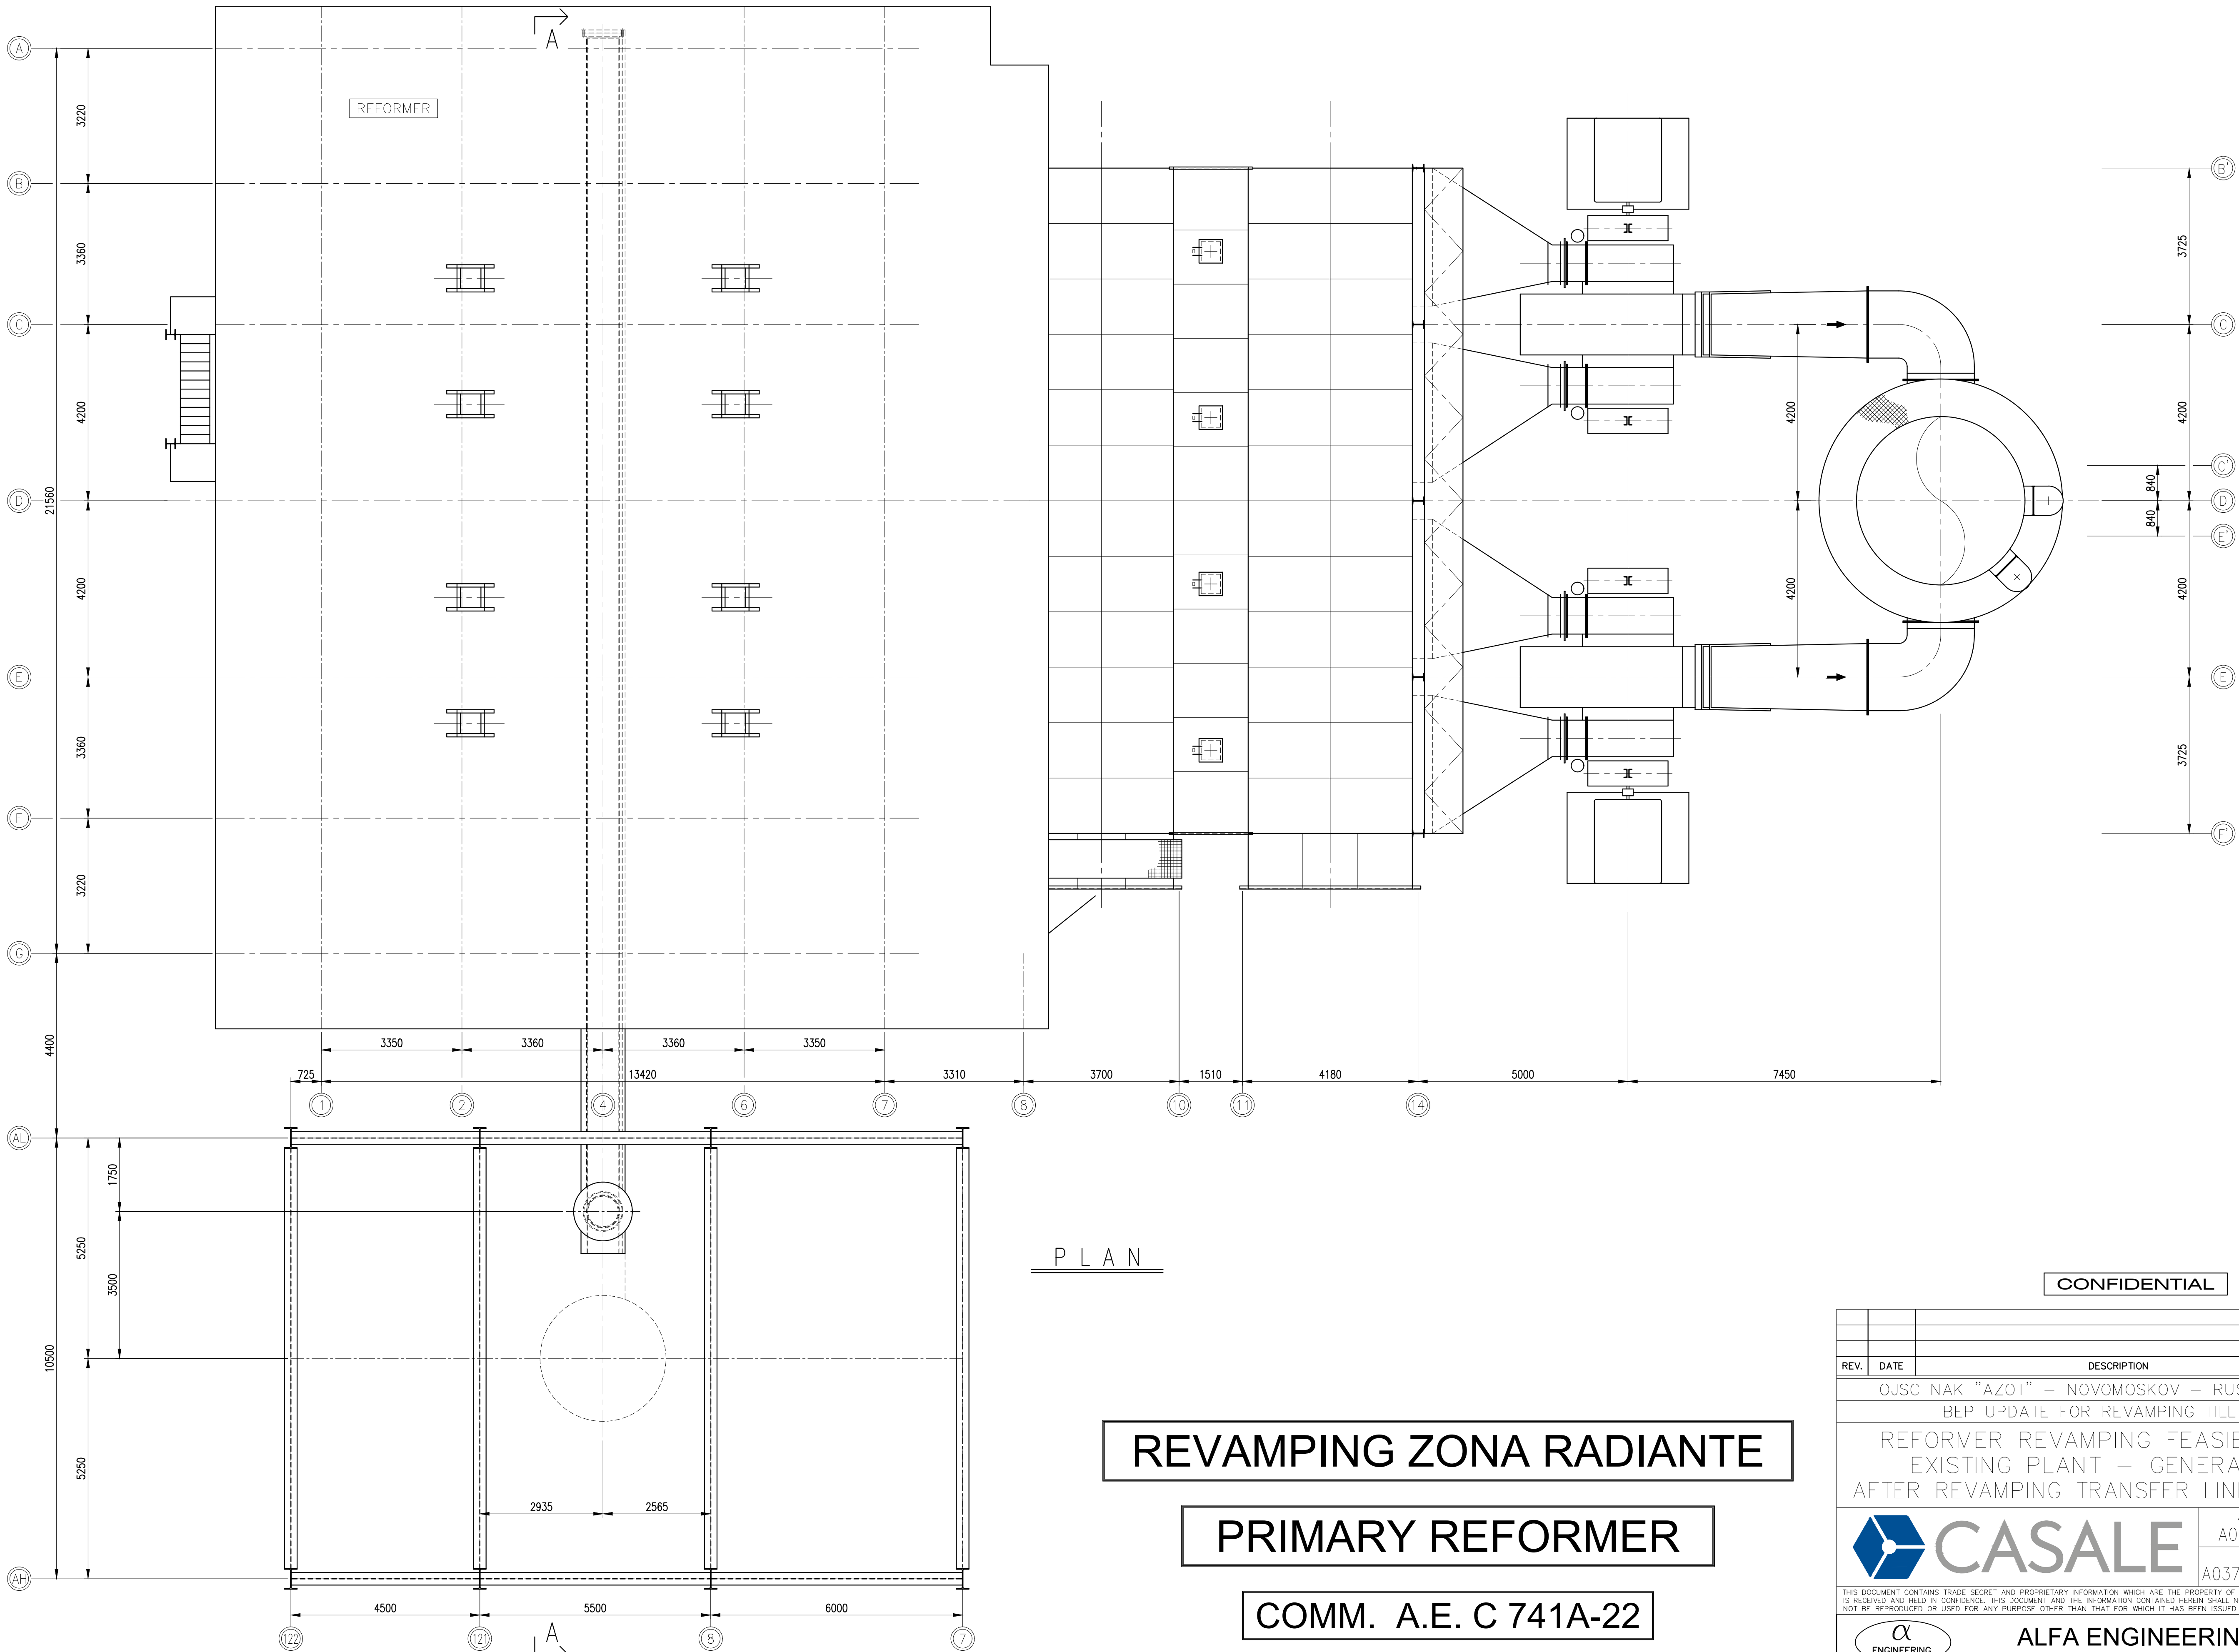

P L A N

REVAMPING ZONA RADIANTE

PRIMARY REFORMER

COMM. A.E. C 741A-22

REFERENCE DWG'S

- A03712M-E-MDH-0022 - GENERAL LAYOUT AFTER REVAMPING TRANSFER LINE - PLAN VIEW
- A03712M-E-MDH-0023 - GENERAL ARRANGEMENT AFTER REVAMPING TRANSFER LINE - CROSS SECTION

NOTES

- 1) ALL DIMENSIONS ARE IN mm, EXCEPT OTHERWISE NOTED
- 2) ALL ELEVATIONS ARE REFERRED TO PLAN AT EL. = 0.00
- 3) FOR SECTION A-A SEE DRAWING N° A03712M-E-MDH-0023

CONFIDENTIAL

REV.	DATE	DESCRIPTION			PREP.D CHK.D APPR.D	
OJSC NAK "AZOT" – NOVOMOSKOV – RUSSIAN FEDERATION						
BEP UPDATE FOR REVAMPING TILL 1450 MTD						
REFORMER REVAMPING FEASIBILITY STUDY						
EXISTING PLANT – GENERAL LAYOUT						
AFTER REVAMPING TRANSFER LINE – PLAN VIEW						
		JOB		DWG. SCALE	DWG. SIZE	REV.
		A03712		1:75	A1	00
		DRAWING NUMBER		SHEET		
		A03712M–E–MDH–0022		1 of 1		
THIS DOCUMENT CONTAINS TRADE SECRET AND PROPRIETARY INFORMATION WHICH ARE THE PROPERTY OF CASALE SA. AND IS ISSUED ON CONDITION THAT IT IS RECEIVED AND HELD IN CONFIDENCE. THIS DOCUMENT AND THE INFORMATION CONTAINED HEREIN SHALL NOT BE DISCLOSED TO ANY THIRD PARTY AND SHALL NOT BE REPRODUCED OR USED FOR ANY PURPOSE OTHER THAN THAT FOR WHICH IT HAS BEEN ISSUED WITHOUT WRITTEN AUTHORIZATION OF CASALE SA.						
		ALFA ENGINEERING				
Consulenza e Progettazione dal 1983						
OJSC NAK "AZOT" – NOVOMOSKOV – RUSSIAN FEDERATION						
REFORMER REVAMPING FEASIBILITY STUDY – EXISTING PLAN						
GENERAL LAYOUT AFTER REVAMPING TRANSFER LINE – PLAN VIEW						
This drawing and information are property of Alfa Engineering s.a.s. and are not to be reproduced, copied, lent or disclosed without written permission.		DWN.	25/03/22	A.E.	NAME FILE: C741A-22-0022-A1-RO	REV. 0
		CKD.	-	F.M.A.	DWG. 741A22-A1-0022	
		APP.	-	ALFA ENG.	SCALE: 1:75	