


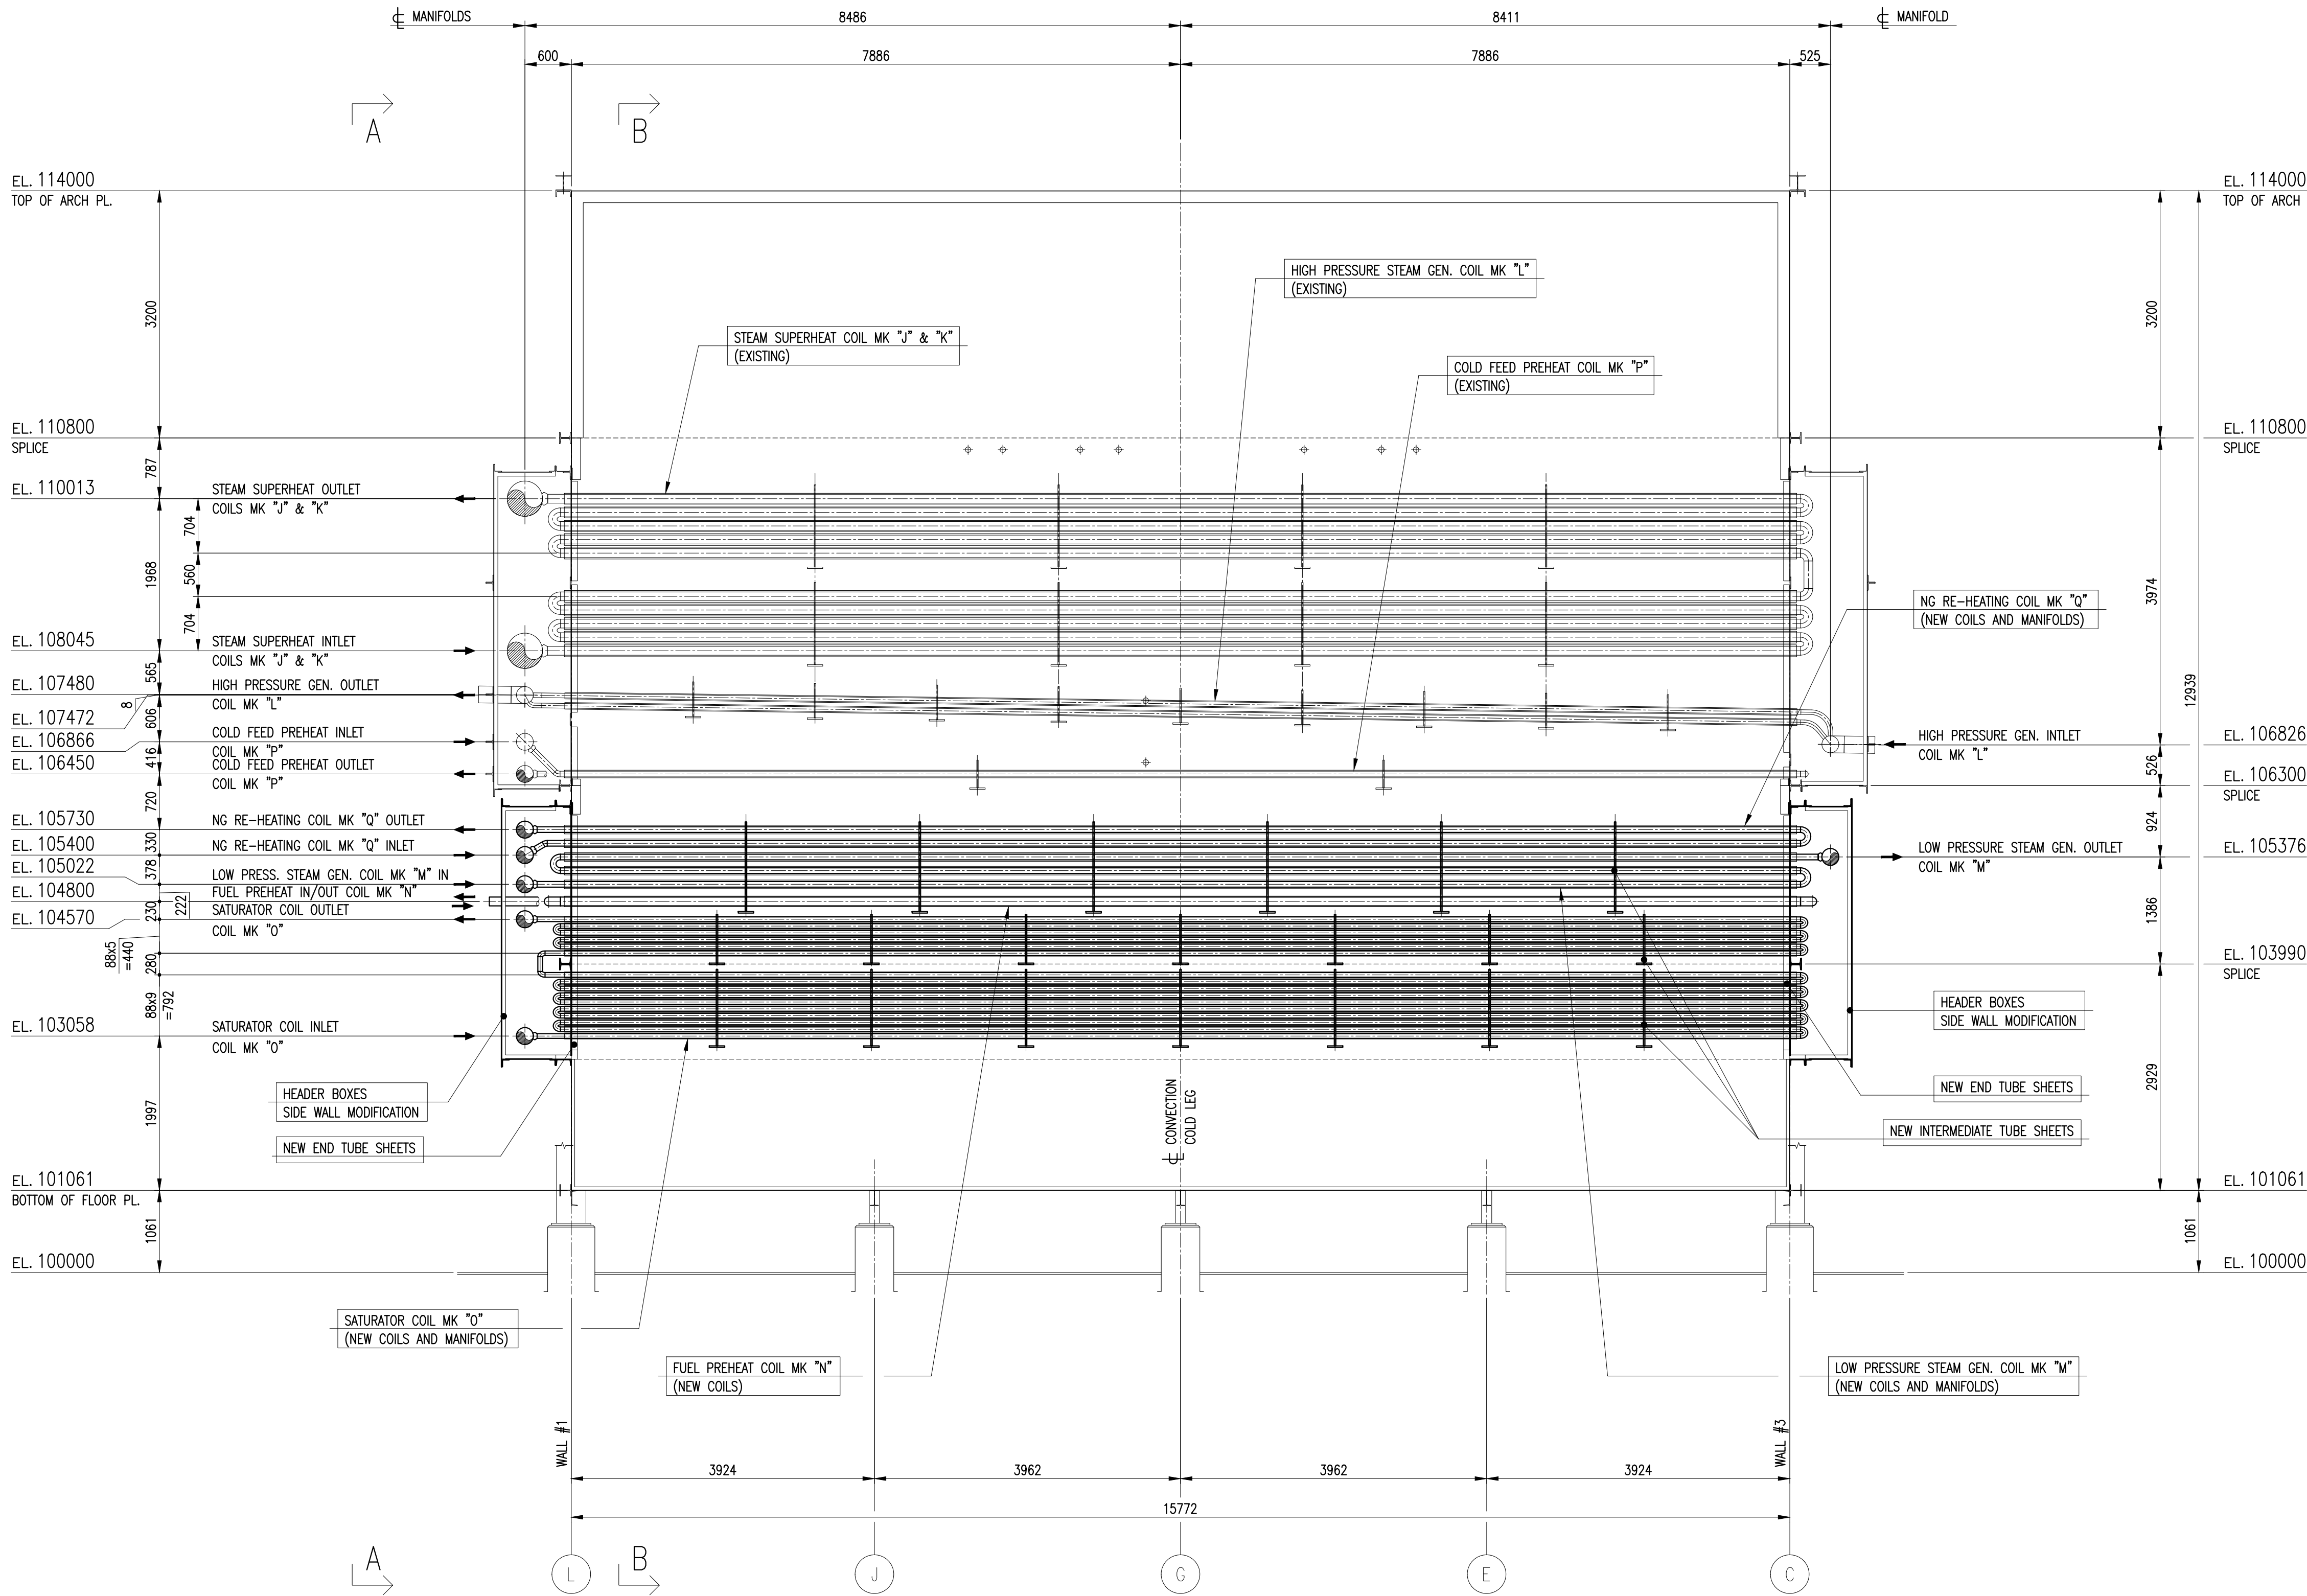

COLD LEG ELEVATION SECTION
(LOOKING FROM WALL #8)

REVAMPING ZONA CONVETTIVA

PRIMARY REFORMER

COMM. A.E. C 743A-22

REFERENCE DRAWING


DESCRIPTION	NUMBER
GENERAL ARRANGEMENT COLD LEG (ELEVATION) - EXISTING	A12140-E-MDH-0001
GENERAL ARRANGEMENT COLD LEG (SIDE WALL ELEVATION) - EXISTING	A12140-E-MDH-0002
GENERAL ARRANGEMENT COLD LEG (ELEVATION) - AFTER REVAMPING	A12140-E-MDH-0003
GENERAL ARRANGEMENT COLD LEG (SIDE WALL ELEVATION) - AFTER REVAMPING	A12140-E-MDH-0004

EXISTING PROJECT REFERENCE DRAWING

DESCRIPTION	NUMBER
GENERAL ARRANGEMENT - CONVECTION SECTION	6383-01-209-D9
CONVECTION COILS - COLD SIDE	6383-01-210-D201
CONVECTION SECTION - DETAIL OF COIL MK - "J"	5104-CC-104
CONVECTION SECTION - DETAIL OF COIL MK - "K"	5104-CC-105
CONVECTION SECTION - DETAIL OF COIL MK - "L"	5104-CC-106
CONVECTION SECTION - DETAIL OF COIL MK - "M" & "N"	5104-CC-107
COLD FEED PREHEAT COIL MK - "P"	7765-210-D201

GENERAL NOTES

- 1) ALL DIMENSIONS ARE IN mm, EXCEPT OTHERWISE NOTED
- 2) ALL ELEVATIONS ARE REFERRED TO PLAN AT EL. = 100.000
- 3) FOR SECTION A-A / B-B SEE DRAWING N° A12140-E-MDH-0004

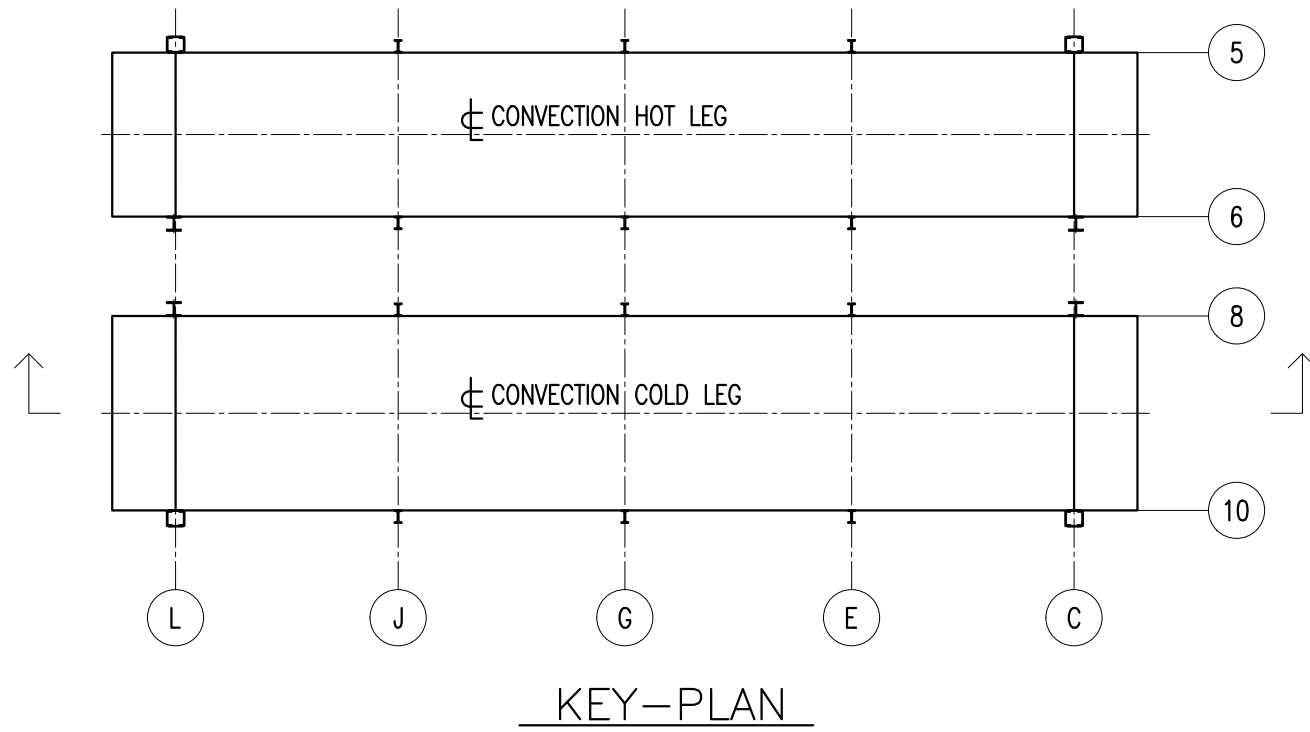

CONFIDENTIAL

REV.	DATE	DESCRIPTION	PREP.D	CHK.D	APPR.D

PT PUPUK KALIMANTAN TIMUR TBK. - KALTIM-2 AMMONIA PLANT REVAMPING
BONTANG, EAST KALIMANTAN - INDONESIA

101-B PRIMARY REFORMER REVAMPING
GENERAL ARRANGEMENT
COLD LEG (SIDE WALL ELEVATION) - AFTER REVAMPING

	JOB A12140	DWG. SCALE 1:50	DWG. SIZE A1	REV. 00
	DRAWING NUMBER A12140-E-MDH-0003			SHEET 1 of 1

THIS DOCUMENT CONTAINS TRADE SECRET AND PROPRIETARY INFORMATION WHICH ARE THE PROPERTY OF CASALE S.A. AND IS ISSUED ON CONDITION THAT IT IS RECEIVED AND HELD IN CONFIDENCE. THIS DOCUMENT AND THE INFORMATION CONTAINED HEREIN SHALL NOT BE DISCLOSED TO ANY THIRD PARTY AND SHALL NOT BE REPRODUCED OR USED FOR ANY PURPOSE OTHER THAN THAT FOR WHICH IT HAS BEEN ISSUED WITHOUT WRITTEN AUTHORIZATION OF CASALE S.A.

	ALFA ENGINEERING Consulenza e Progettazione dal 1983
---	--

PT PUPUK KALIMANTAN TIMUR TBK-KALTIM-2 AMMONIA PLANT REVAMPING

101-B PRIMARY REFORMER REVAMPING

GENERAL ARRANGEMENT COLD LEG (SIDE WALL ELEVATION)

This drawing and information are property of Alfa Engineering s.a.s. and are not to be reproduced, copied, lent or disclosed without written permission.	DWN.	22/12/22	A.E.	NAME FILE:	C743A-22-0003-A1-R0
	CKD.	-	F.M.A.	DWG.	743A22-A1-0003
	APP.	-	ALFA ENG.	SCALE:	1:50

REV. 0