



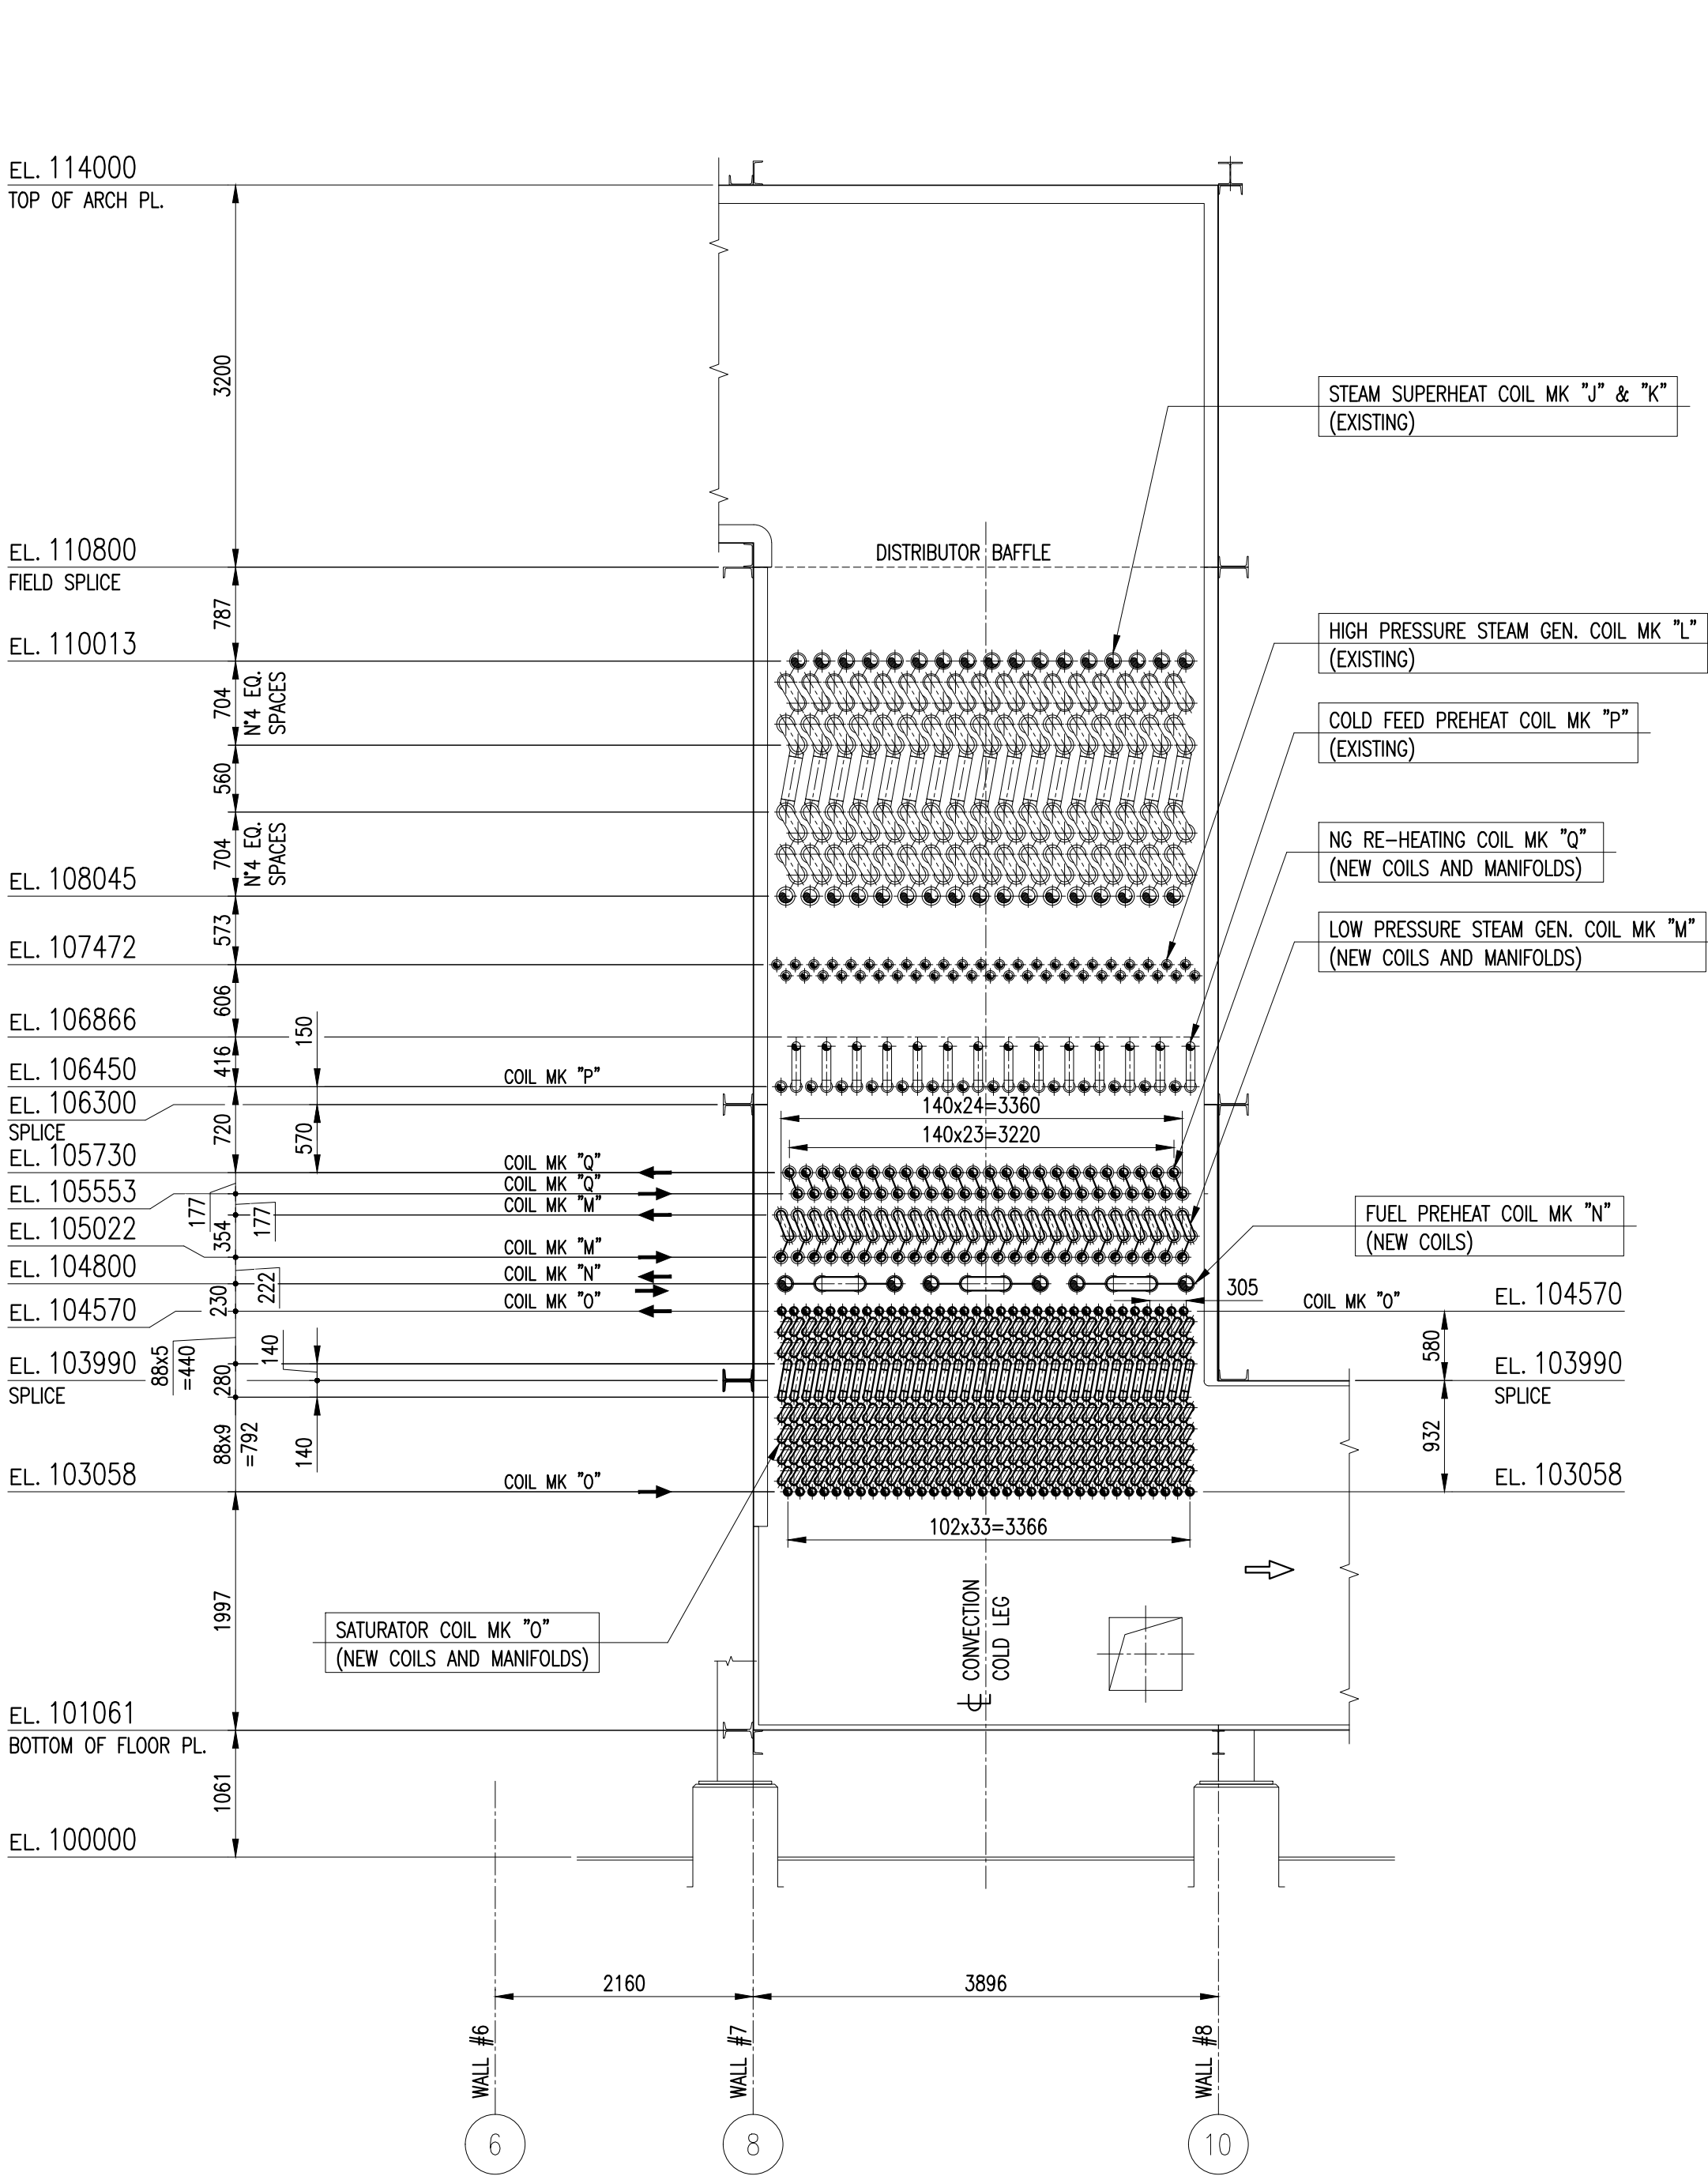

ELEVATION SECTION B-B
(LOOKING FROM WALL #1)
(SEE DRAWING N° A12140-E-MDH-0003)

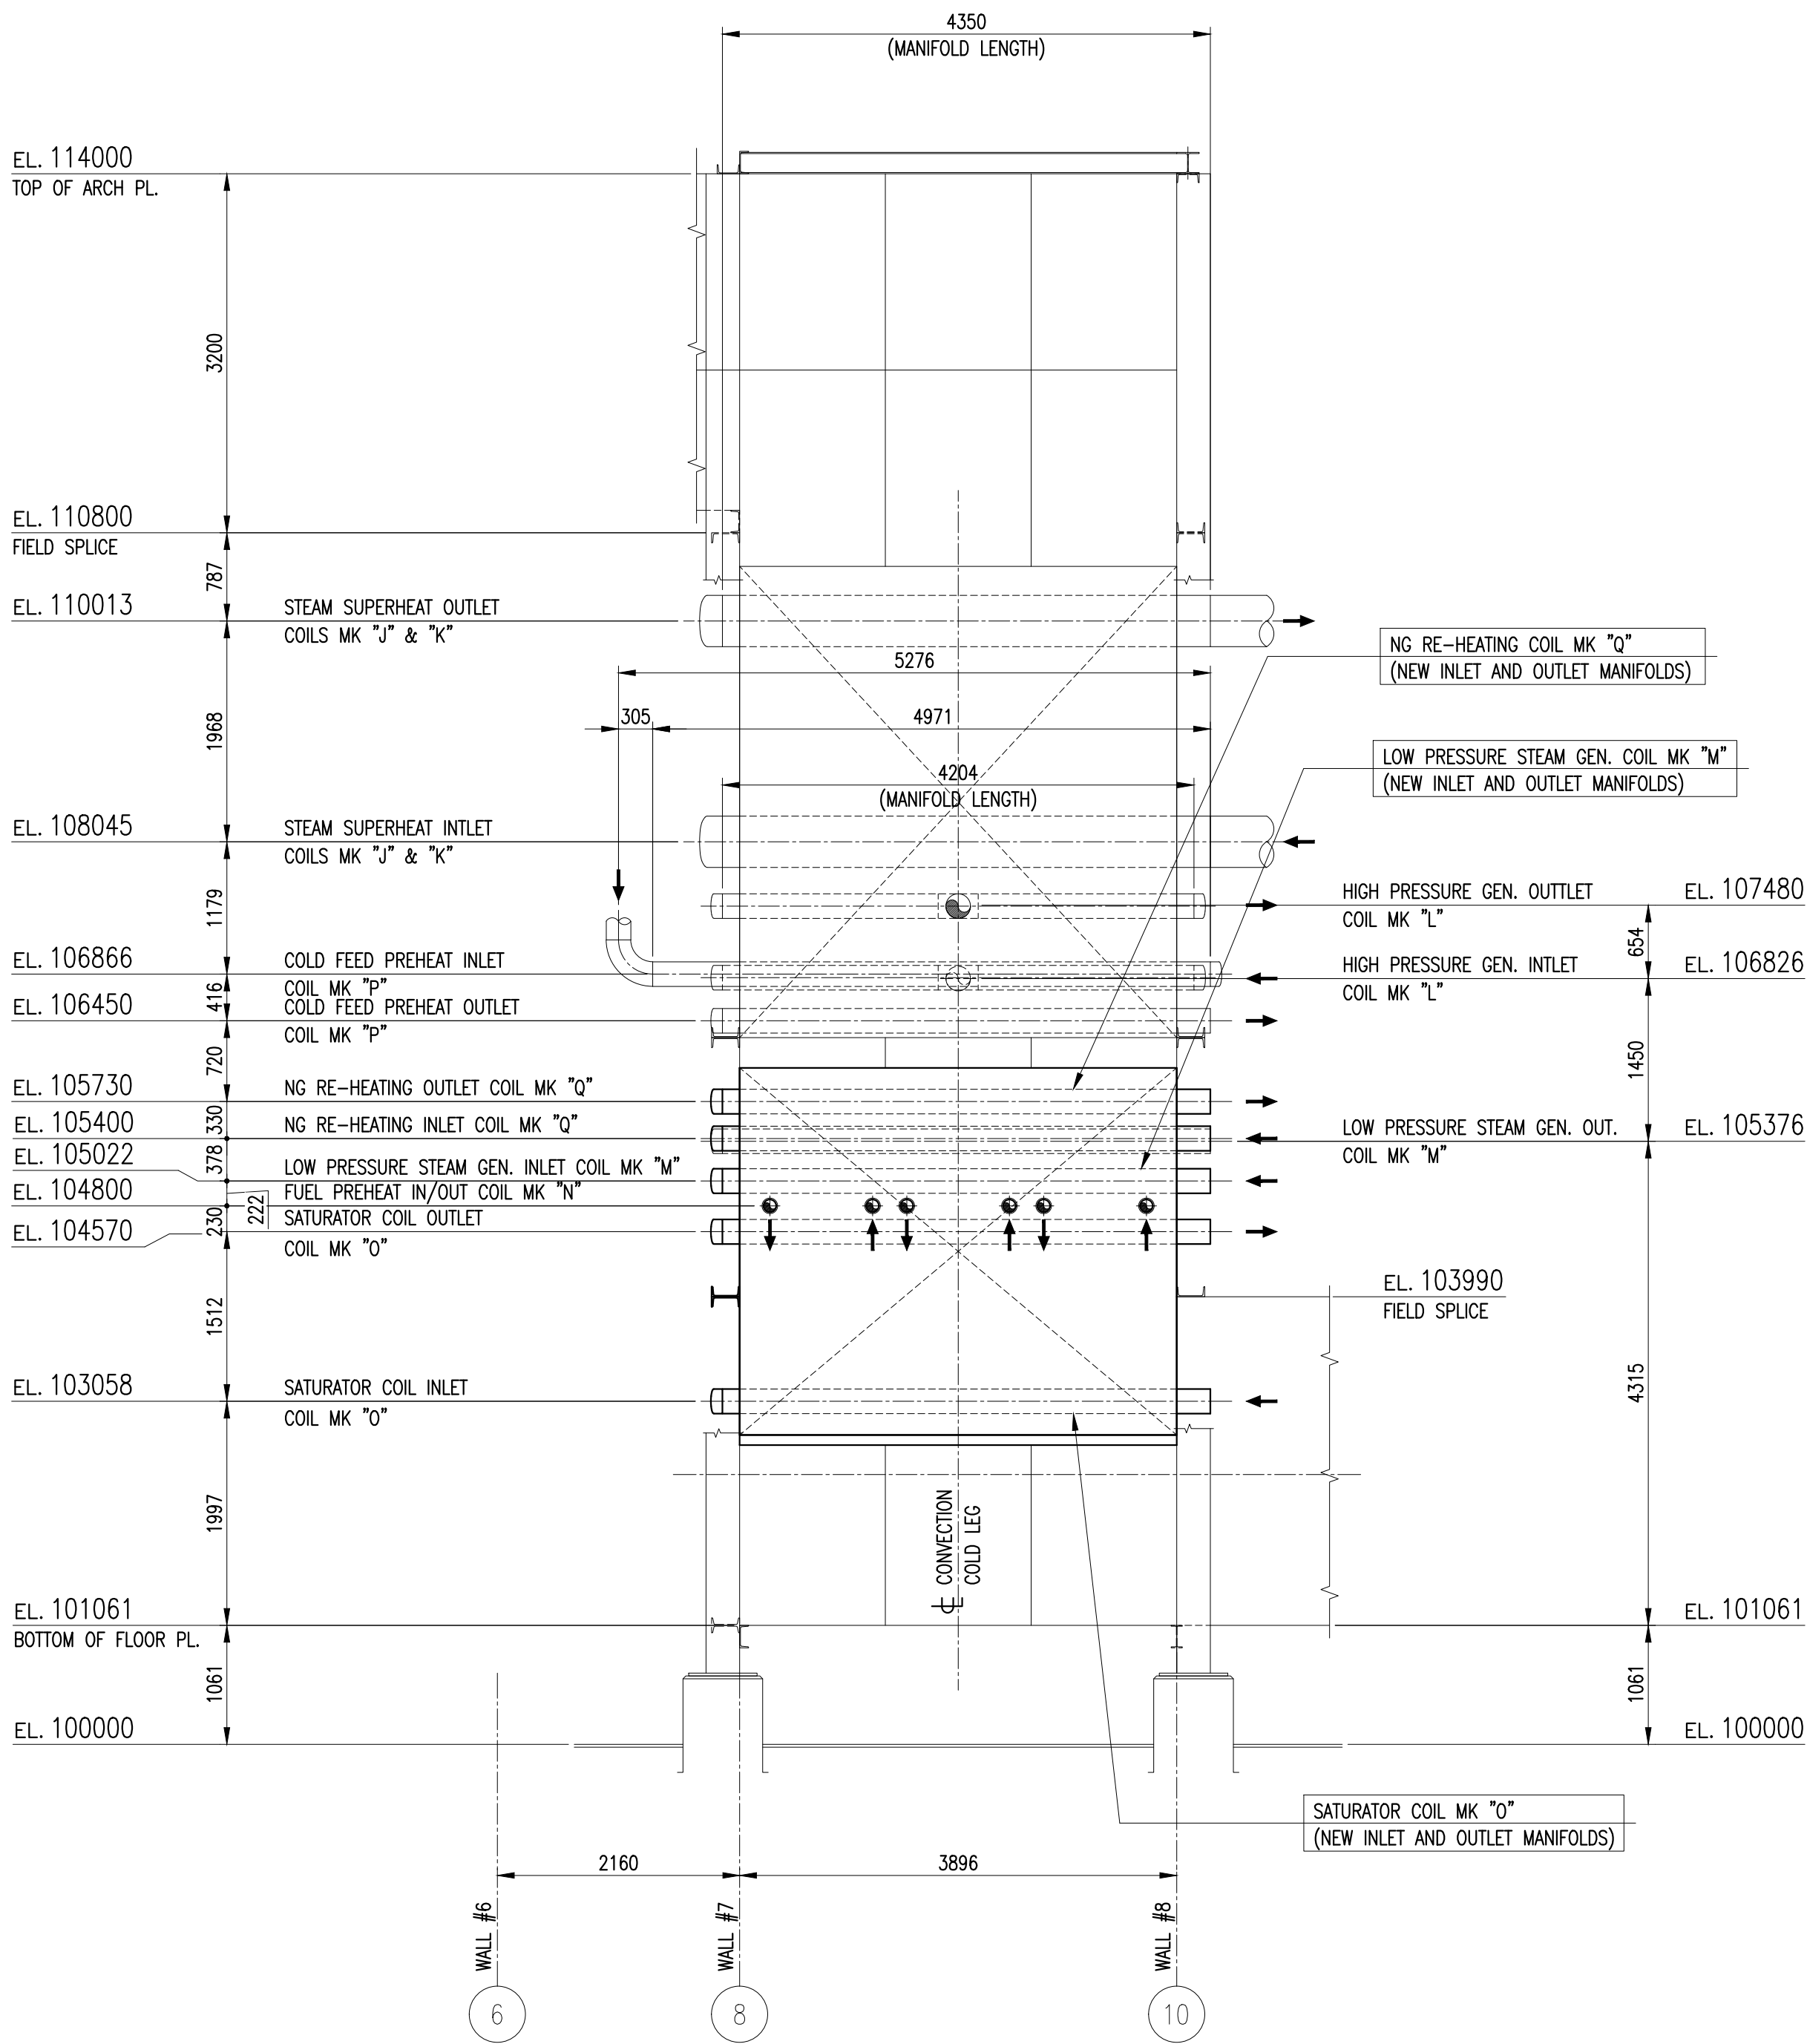

ELEVATION VIEW A-A
(LOOKING FROM WALL #1)
(SEE DRAWING N° A12140-E-MDH-0003)

REVAMPING ZONA CONVETTIVA

PRIMARY REFORMER


COMM. A.E. C 743A-22

REFERENCE DRAWING

DESCRIPTION	NUMBER
GENERAL ARRANGEMENT COLD LEG (ELEVATION) - EXISTING	A12140-E-MDH-0001
GENERAL ARRANGEMENT COLD LEG (SIDE WALL ELEVATION) - EXISTING	A12140-E-MDH-0002
GENERAL ARRANGEMENT COLD LEG (ELEVATION) - AFTER REVAMPING	A12140-E-MDH-0003
GENERAL ARRANGEMENT COLD LEG (SIDE WALL ELEVATION) - AFTER REVAMPING	A12140-E-MDH-0004

GENERAL NOTES

- 1) ALL DIMENSIONS ARE IN mm, EXCEPT OTHERWISE NOTED
- 2) ALL ELEVATIONS ARE REFERRED TO PLAN AT EL. = 100.000
- 3) FOR ELEVATION VIEW AND PLAN SEE DRAWING N° A12140-E-MDH-0003

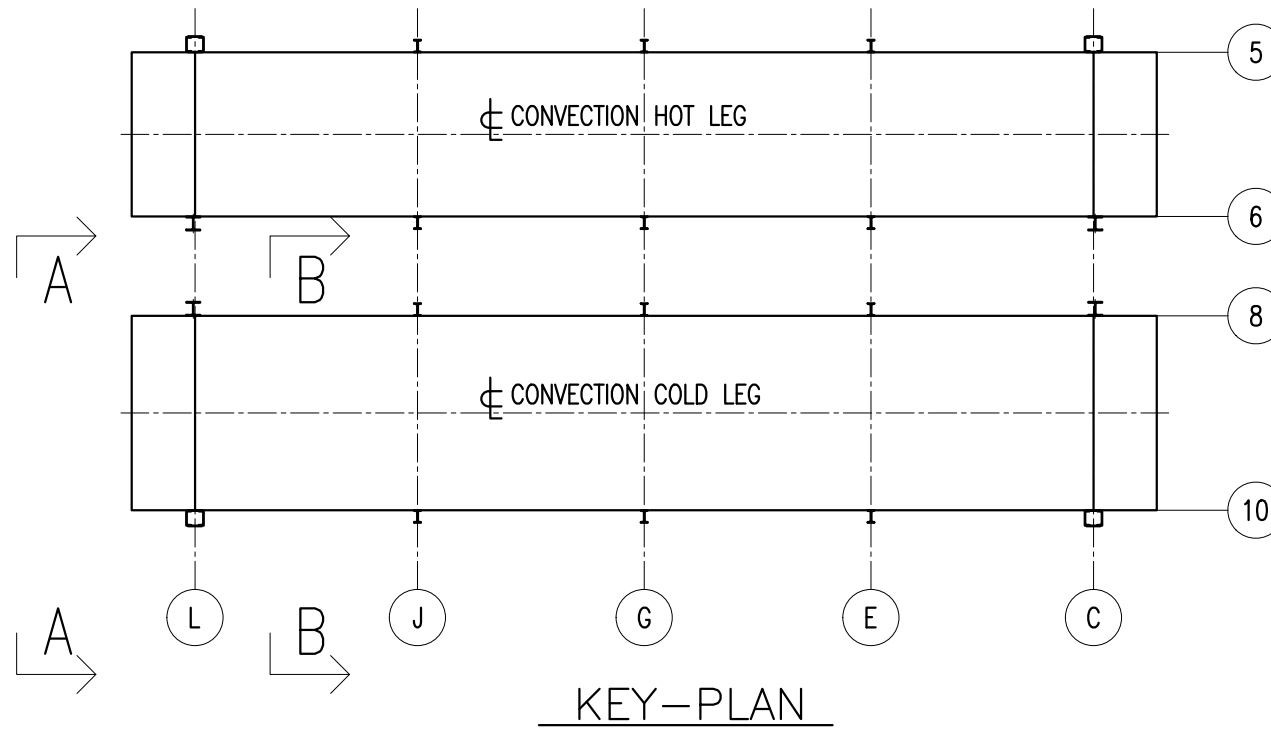

CONFIDENTIAL

REV.	DATE	DESCRIPTION	PREP.D	CHK.D	APPR.D

PT PUPUK KALIMANTAN TIMUR TBK. - KALTIM-2 AMMONIA PLANT REVAMPING
BONTANG, EAST KALIMANTAN - INDONESIA

101-B PRIMARY REFORMER REVAMPING
GENERAL ARRANGEMENT
COLD LEG (SIDE WALL ELEVATION) - AFTER REVAMPING



JOB A12140	DWG. SCALE 1:50	DWG. SIZE A1	REV. 00
DRAWING NUMBER A12140-E-MDH-0004			SHEET 1 of 1

THIS DOCUMENT CONTAINS TRADE SECRET AND PROPRIETARY INFORMATION WHICH ARE THE PROPERTY OF CASALE S.A. AND IS ISSUED ON CONDITION THAT IT IS RECEIVED AND HELD IN CONFIDENCE. THIS DOCUMENT AND THE INFORMATION CONTAINED HEREIN SHALL NOT BE DISCLOSED TO ANY THIRD PARTY AND SHALL NOT BE REPRODUCED OR USED FOR ANY PURPOSE OTHER THAN THAT FOR WHICH IT HAS BEEN ISSUED WITHOUT WRITTEN AUTHORIZATION OF CASALE S.A.



ALFA ENGINEERING
Consulenza e Progettazione dal 1983

PT PUPUK KALIMANTAN TIMUR TBK-KALTIM-2 AMMONIA PLANT REVAMPING

101-B PRIMARY REFORMER REVAMPING
GENERAL ARRANGEMENT COLD LEG (SIDE WALL ELEVATION)

This drawing and information are property of Alfa Engineering s.p.a. and are not to be reproduced, copied, lent or disclosed without written permission.	DWN.	22/12/22	A.E.	NAME FILE:	C743A-22-0004-A1-R0
	CKD.	-	F.M.A.	DWG.	743A22-A1-0004
	APP.	-	ALFA ENG.	SCALE:	1:50

REV. 0